


TEMPORARY CANTEEN - ELEVATION A

SCALE 1:200


TEMPORARY CANTEEN - ELEVATION B

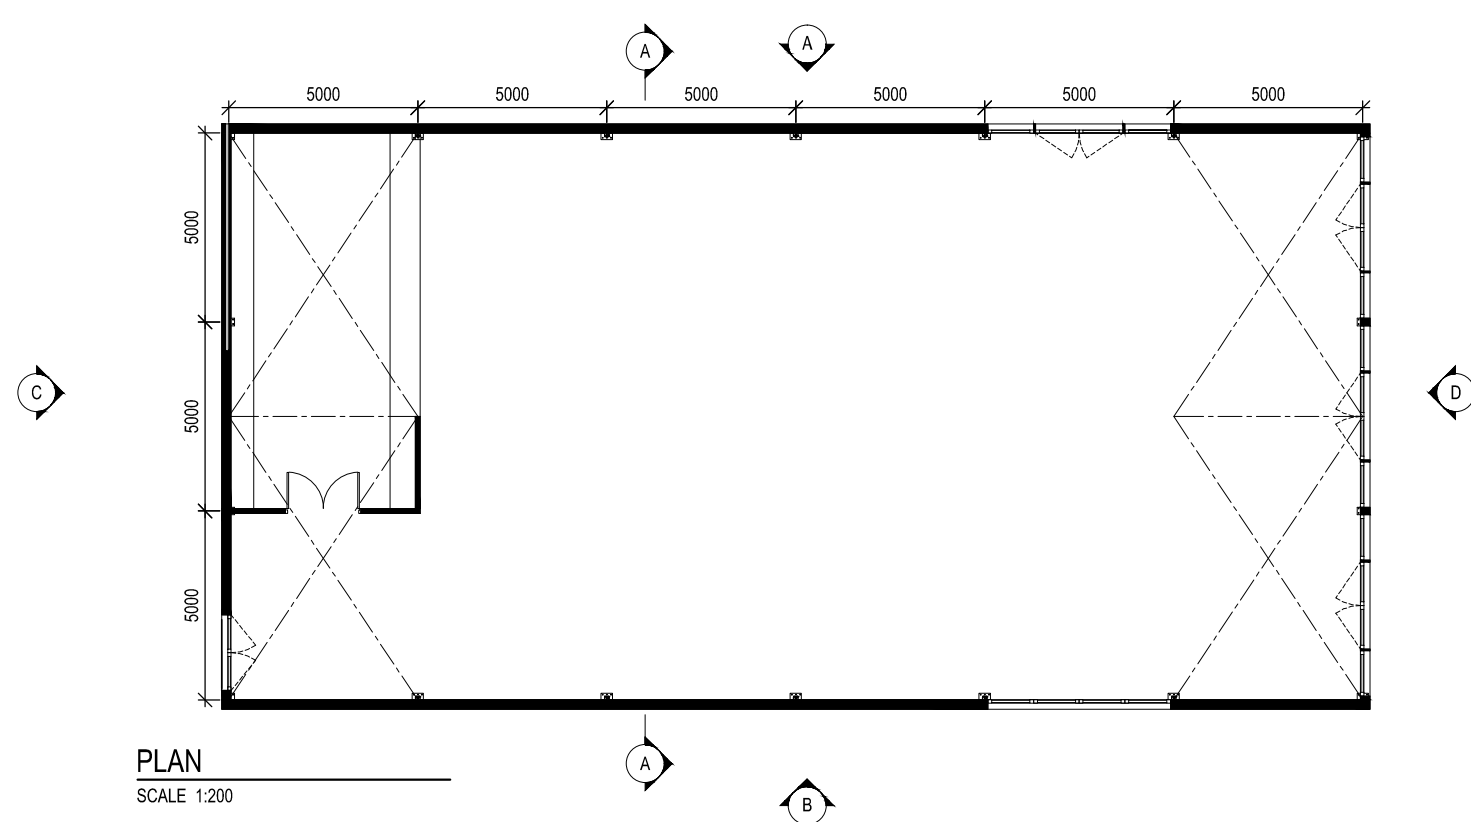

TEMPORARY CANTEEN - ELEVATION C


TEMPORARY CANTEEN - ELEVATION D

TEMPORARY CANTEEN - SECTION AA

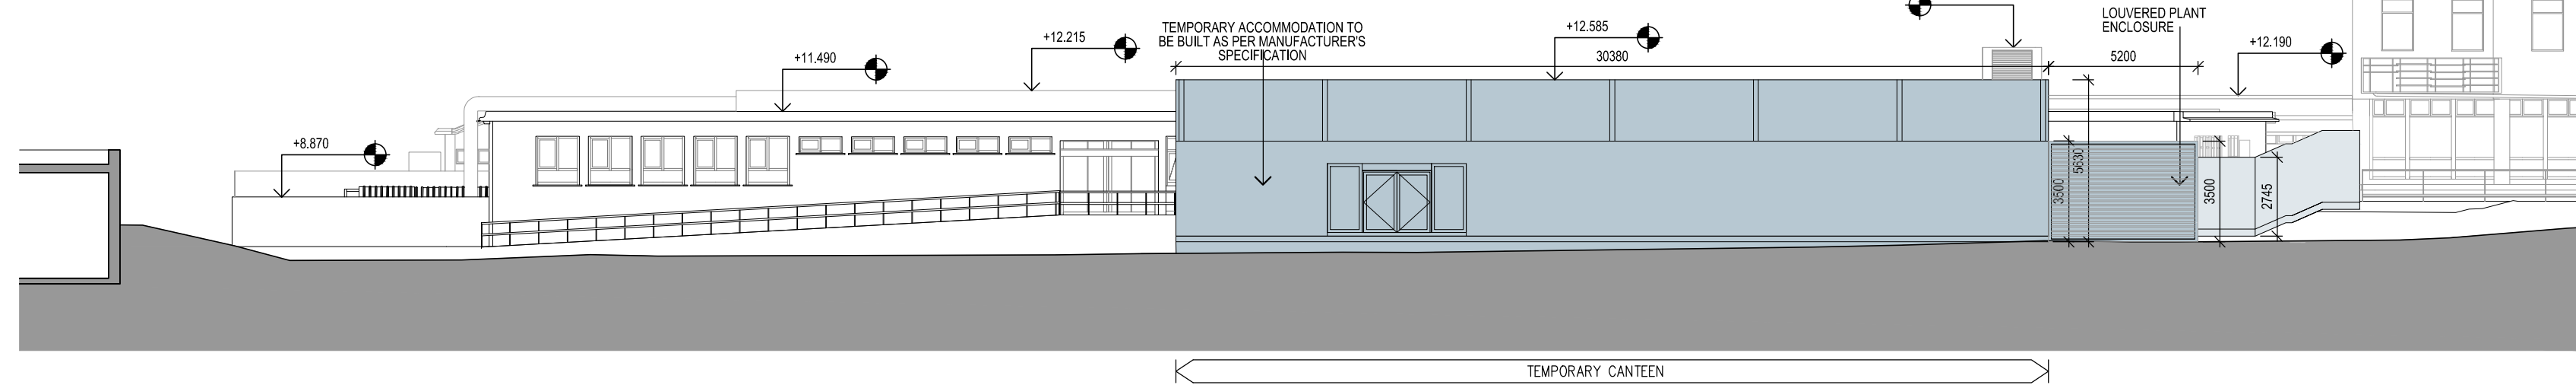


SECTION 1

SCALE 1:200

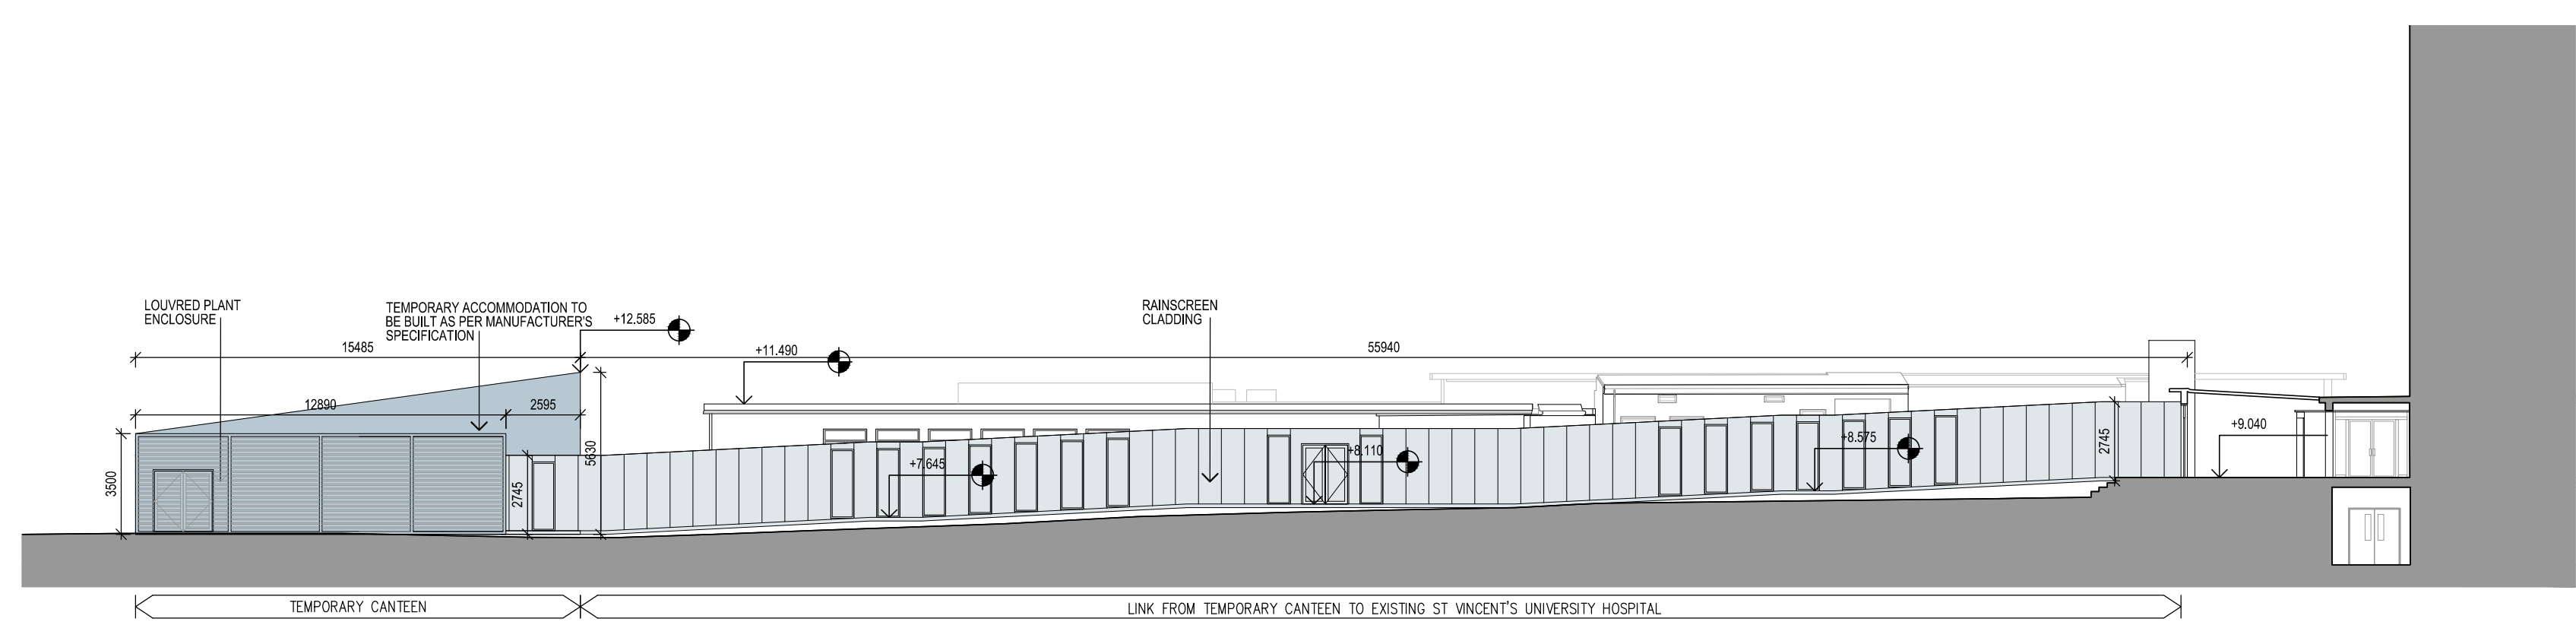


SECTION 2

SCALE 1:200

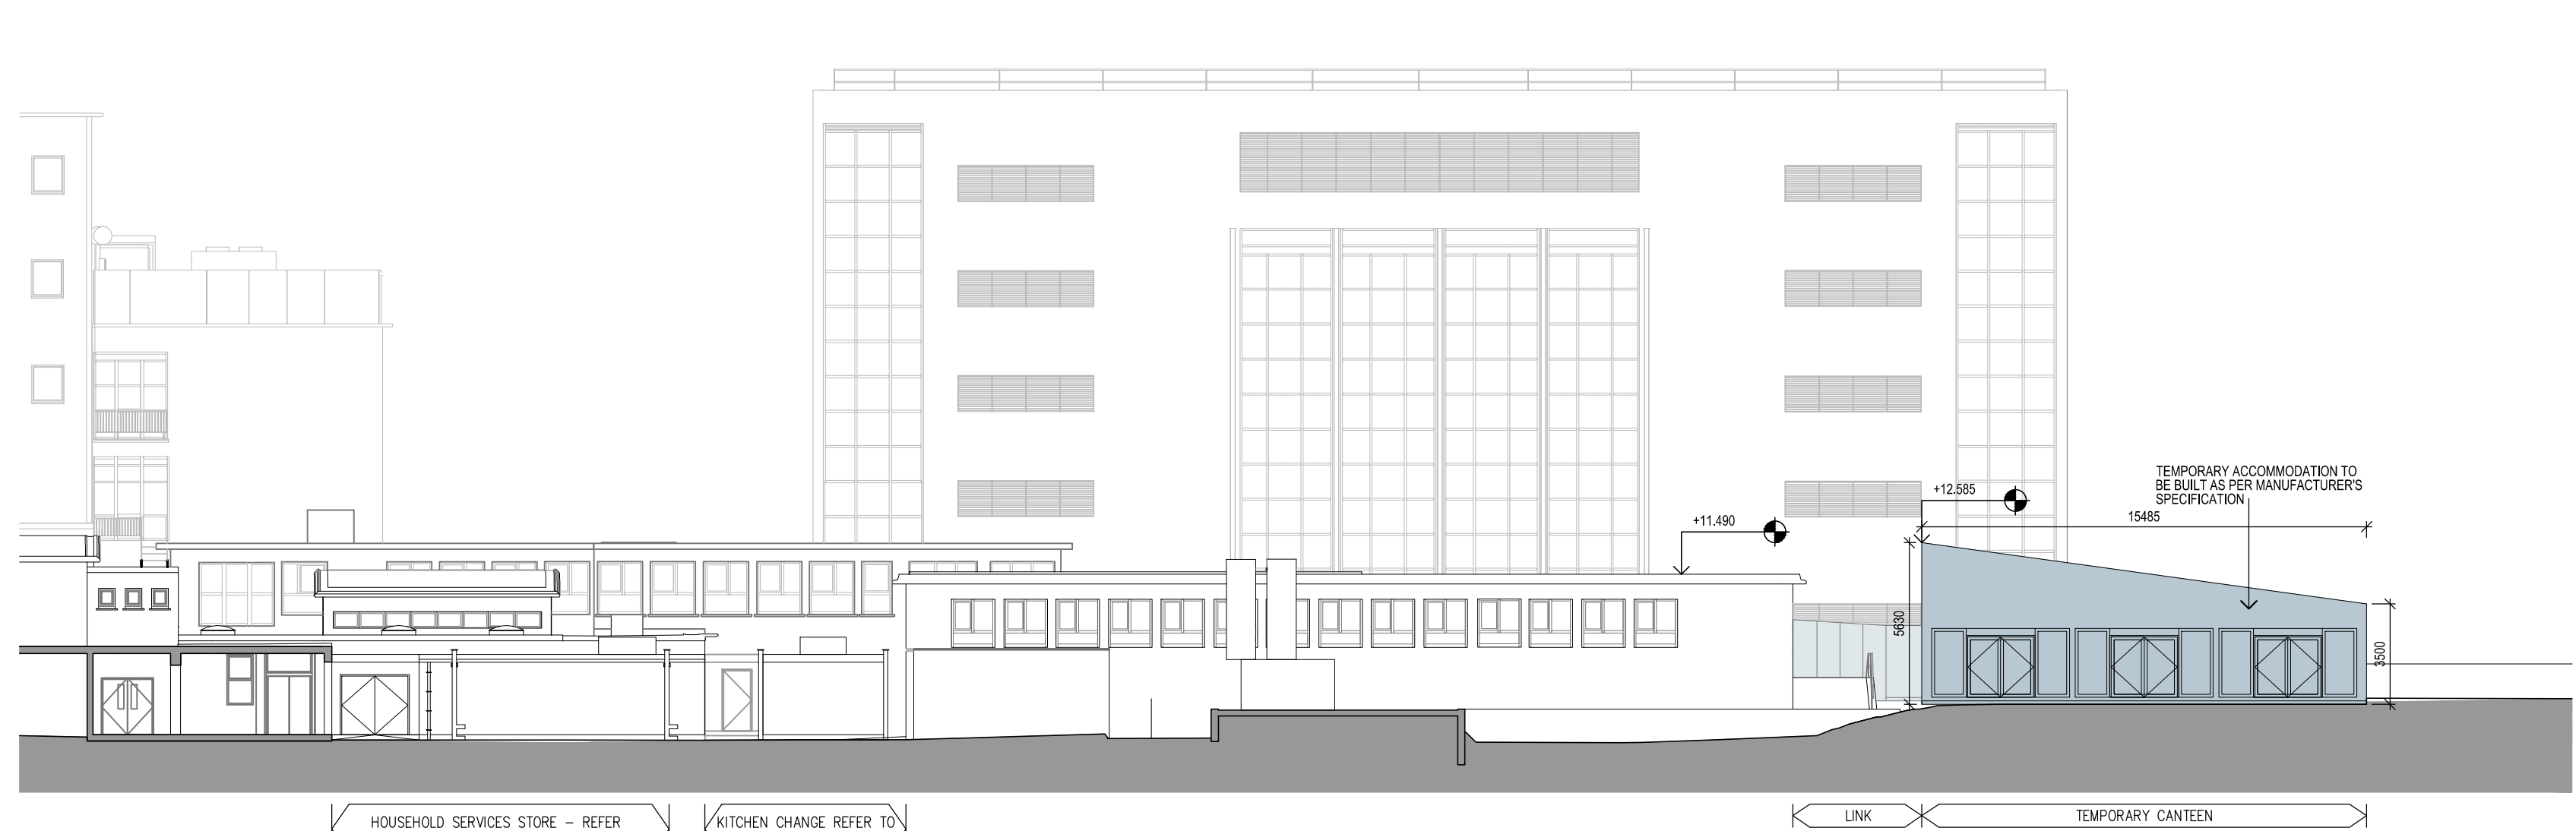


SECTION 3
SCALE 1:200

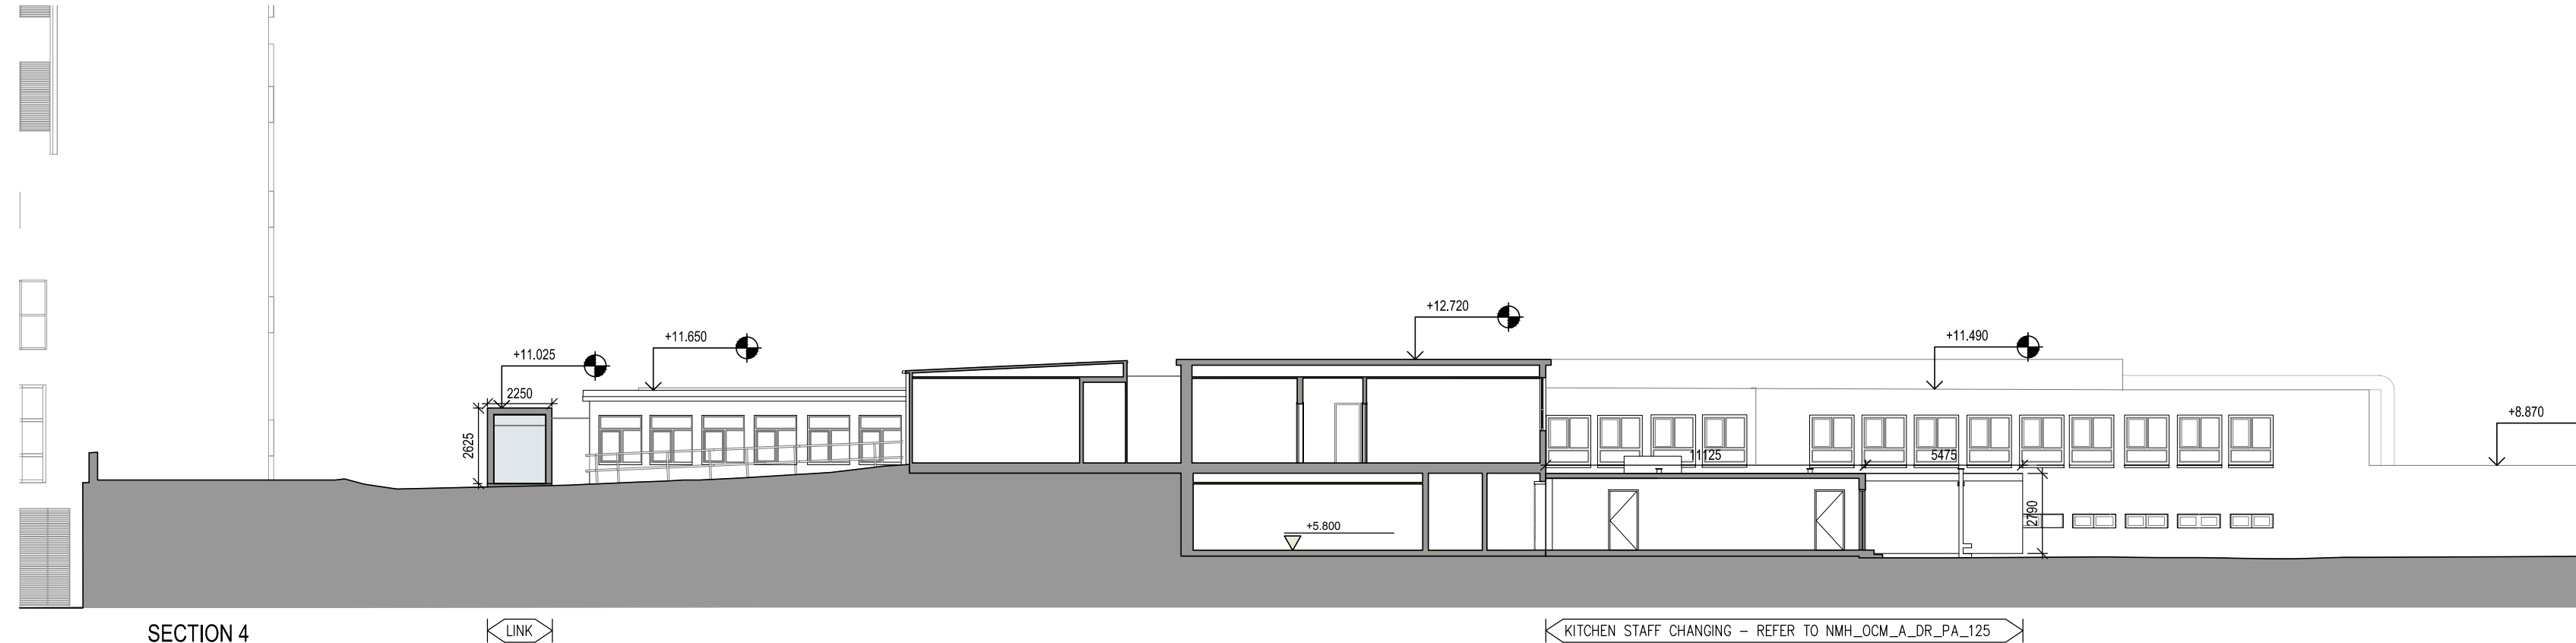

SECTION 4

SCALE 1:200

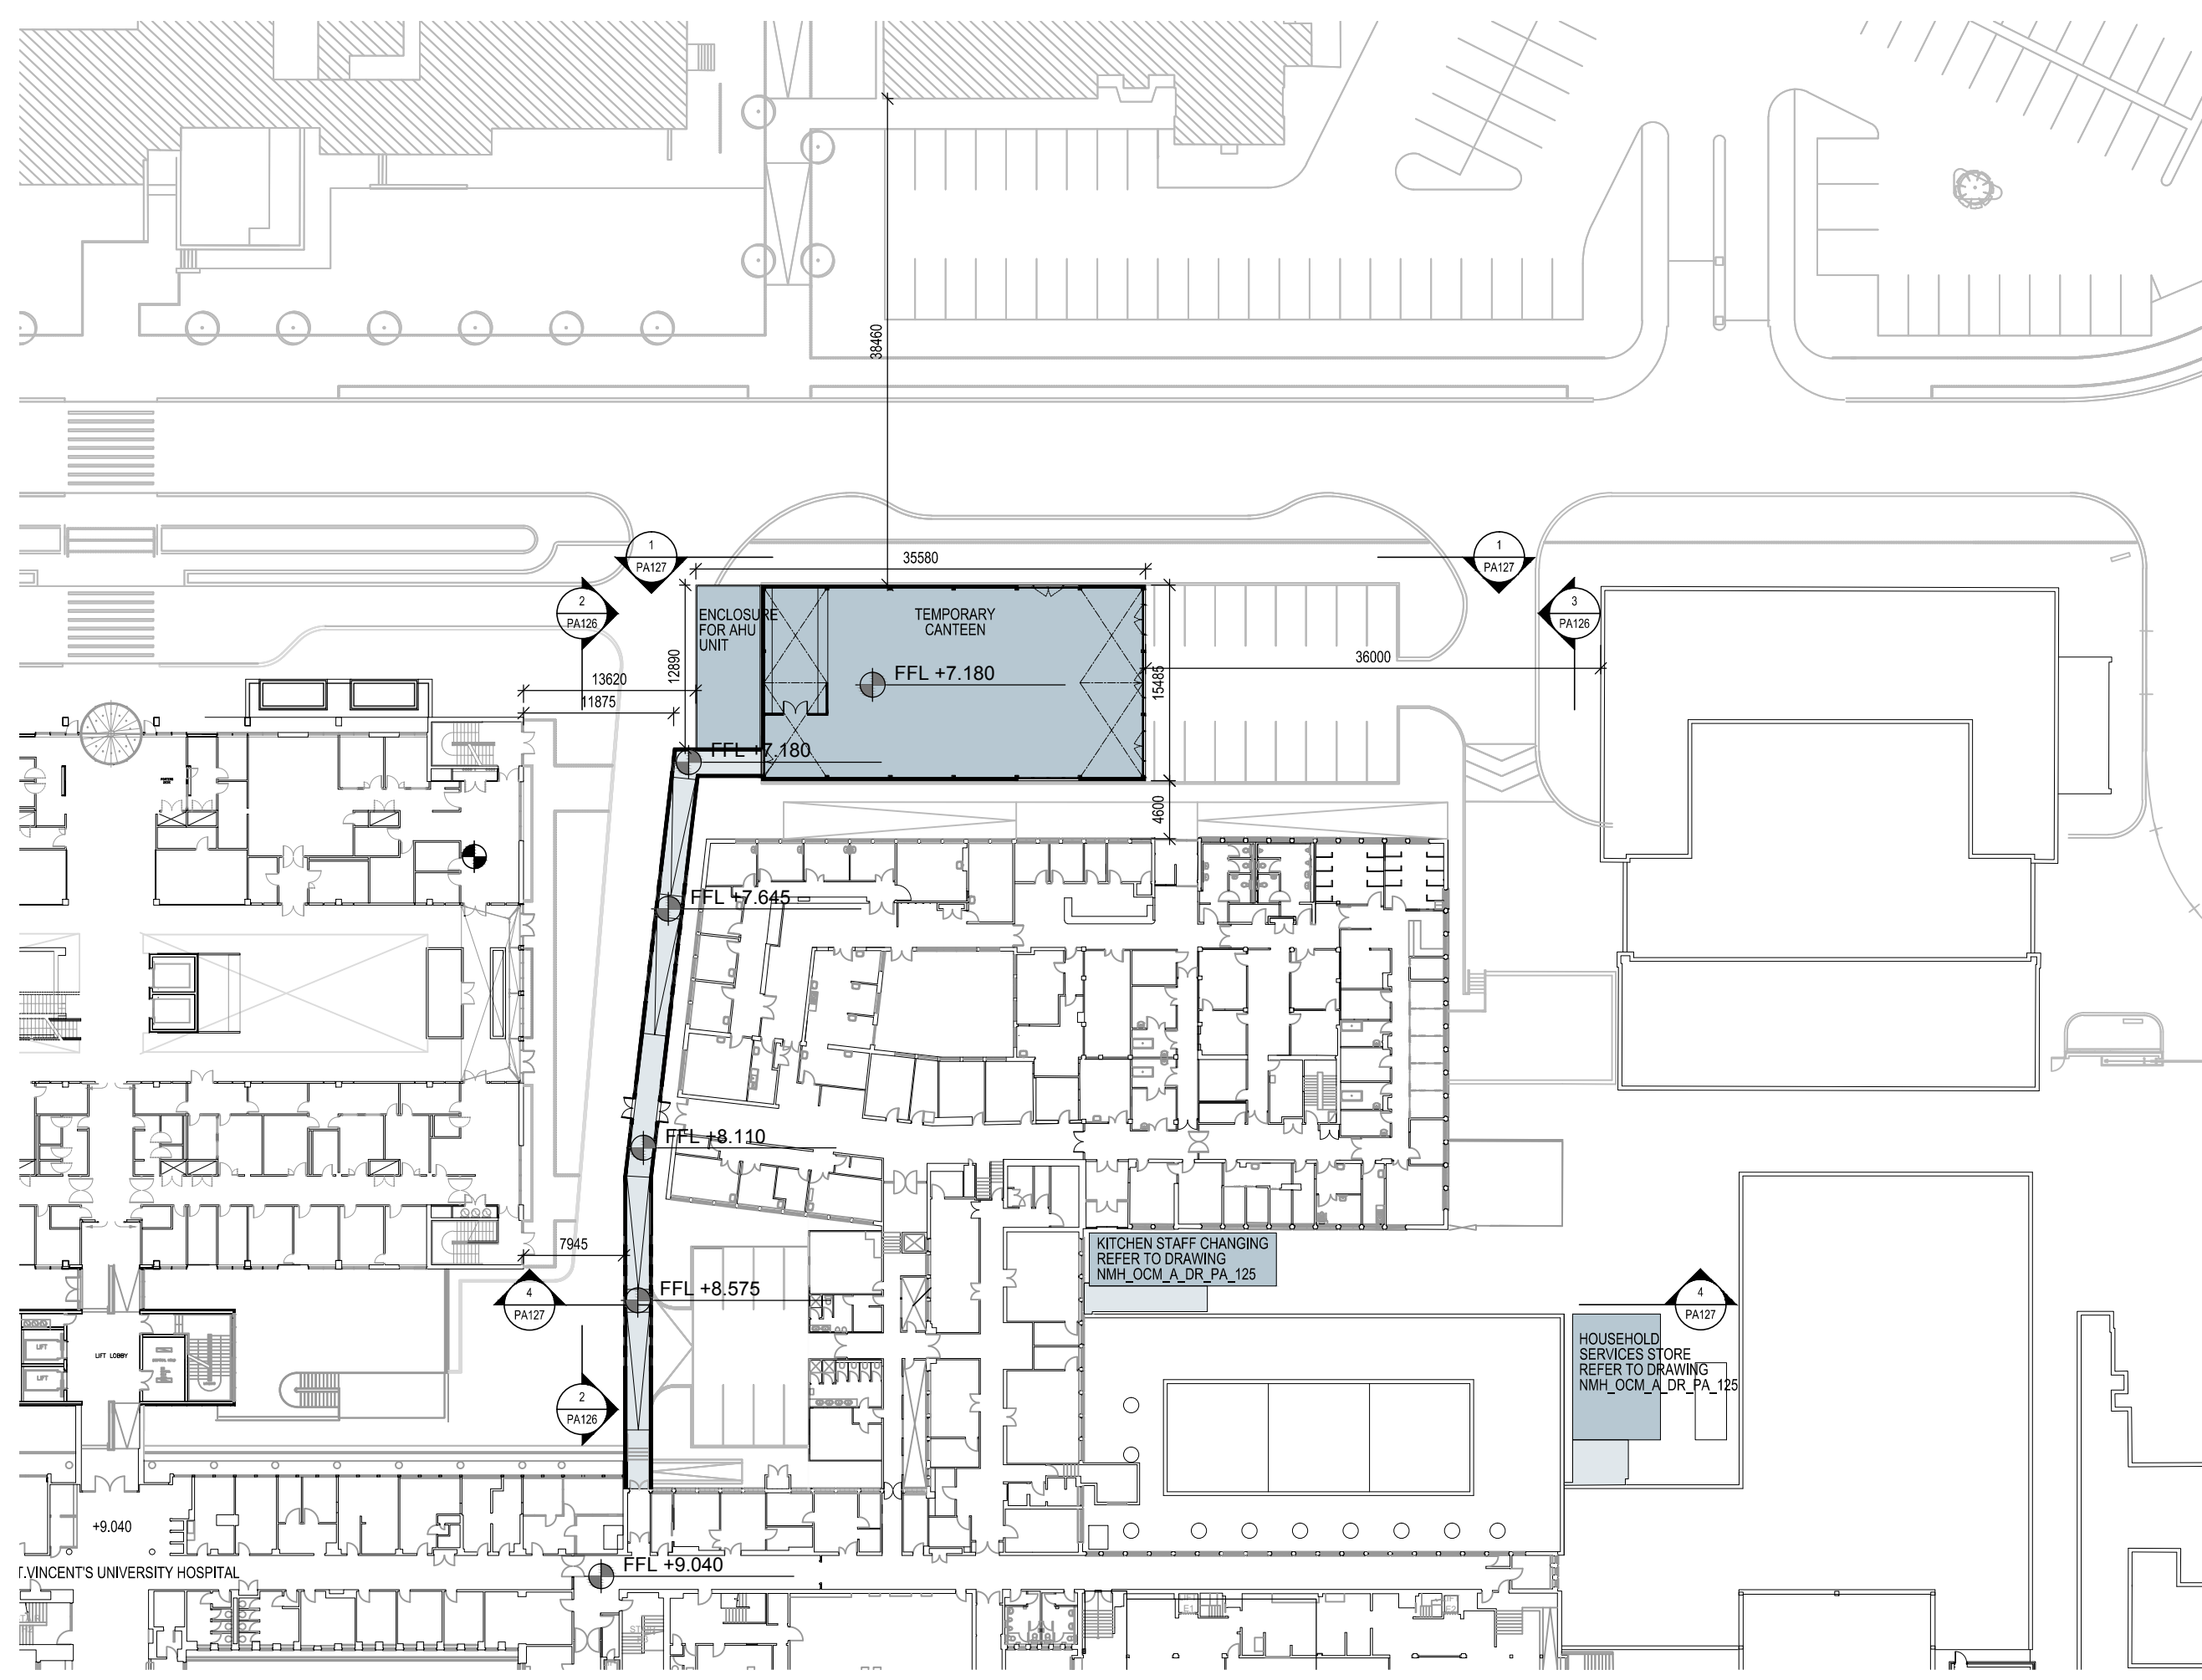


PLAN OF TEMPORARY CANTEN SHOWING LINK TO EXISTING BUILDING - REFER TO DRAWING: NMH_OCM_A_DR_PA_120 FOR SITE PLAN
SCALE 1:500


NOTES / LEGEND

GENERAL NOTES:

- DO NOT SCALE. USE FIGURED DIMENSIONS ONLY.
- THIS DRAWING IS TO BE READ IN CONJUNCTION WITH ALL RELEVANT SPECIFICATIONS AND DRAWINGS.
- ALL DIMENSIONS TO BE CHECKED ON SITE.
- IN THE EVENT OF ANY DISCREPANCIES BETWEEN DRAWINGS, THE CONTRACTOR IS TO INFORM THE ARCHITECT IMMEDIATELY.

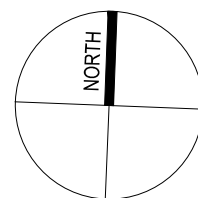


NEW BUILDING

 

NEW BUILDING CIRCULATION

© O'CONNELL MAHON ARCHITECTS

[illegible]

PROJECT THE NATIONAL MATERNITY HOSPITAL AT ST. VINCENT'S UNIVERSITY HOSPITAL		O'Connell Mahon Architects 	
CLIENT HSE			
DRAWING TITLE TEMPORARY CANTEN	SCALE @A1 1:200	DATE FEB 2017	9 Fitzwilliam Place Dublin 2, Ireland 1 Lower Crescent Belfast B17 1NR
SYS/ISS PLANNING APPLICATION	DRAWN BY SMG	CHECKED BY SM	t +353 1 676 7408 f +353 1 676 5634 t +44 28 9066 3291 f +44 28 9068 2727
DRAWING NUMBER NMH_OCM_A_DR_PA_126	REVISION	PROJECT NUMBER 3895	architects@ishenwood-ellis.com