



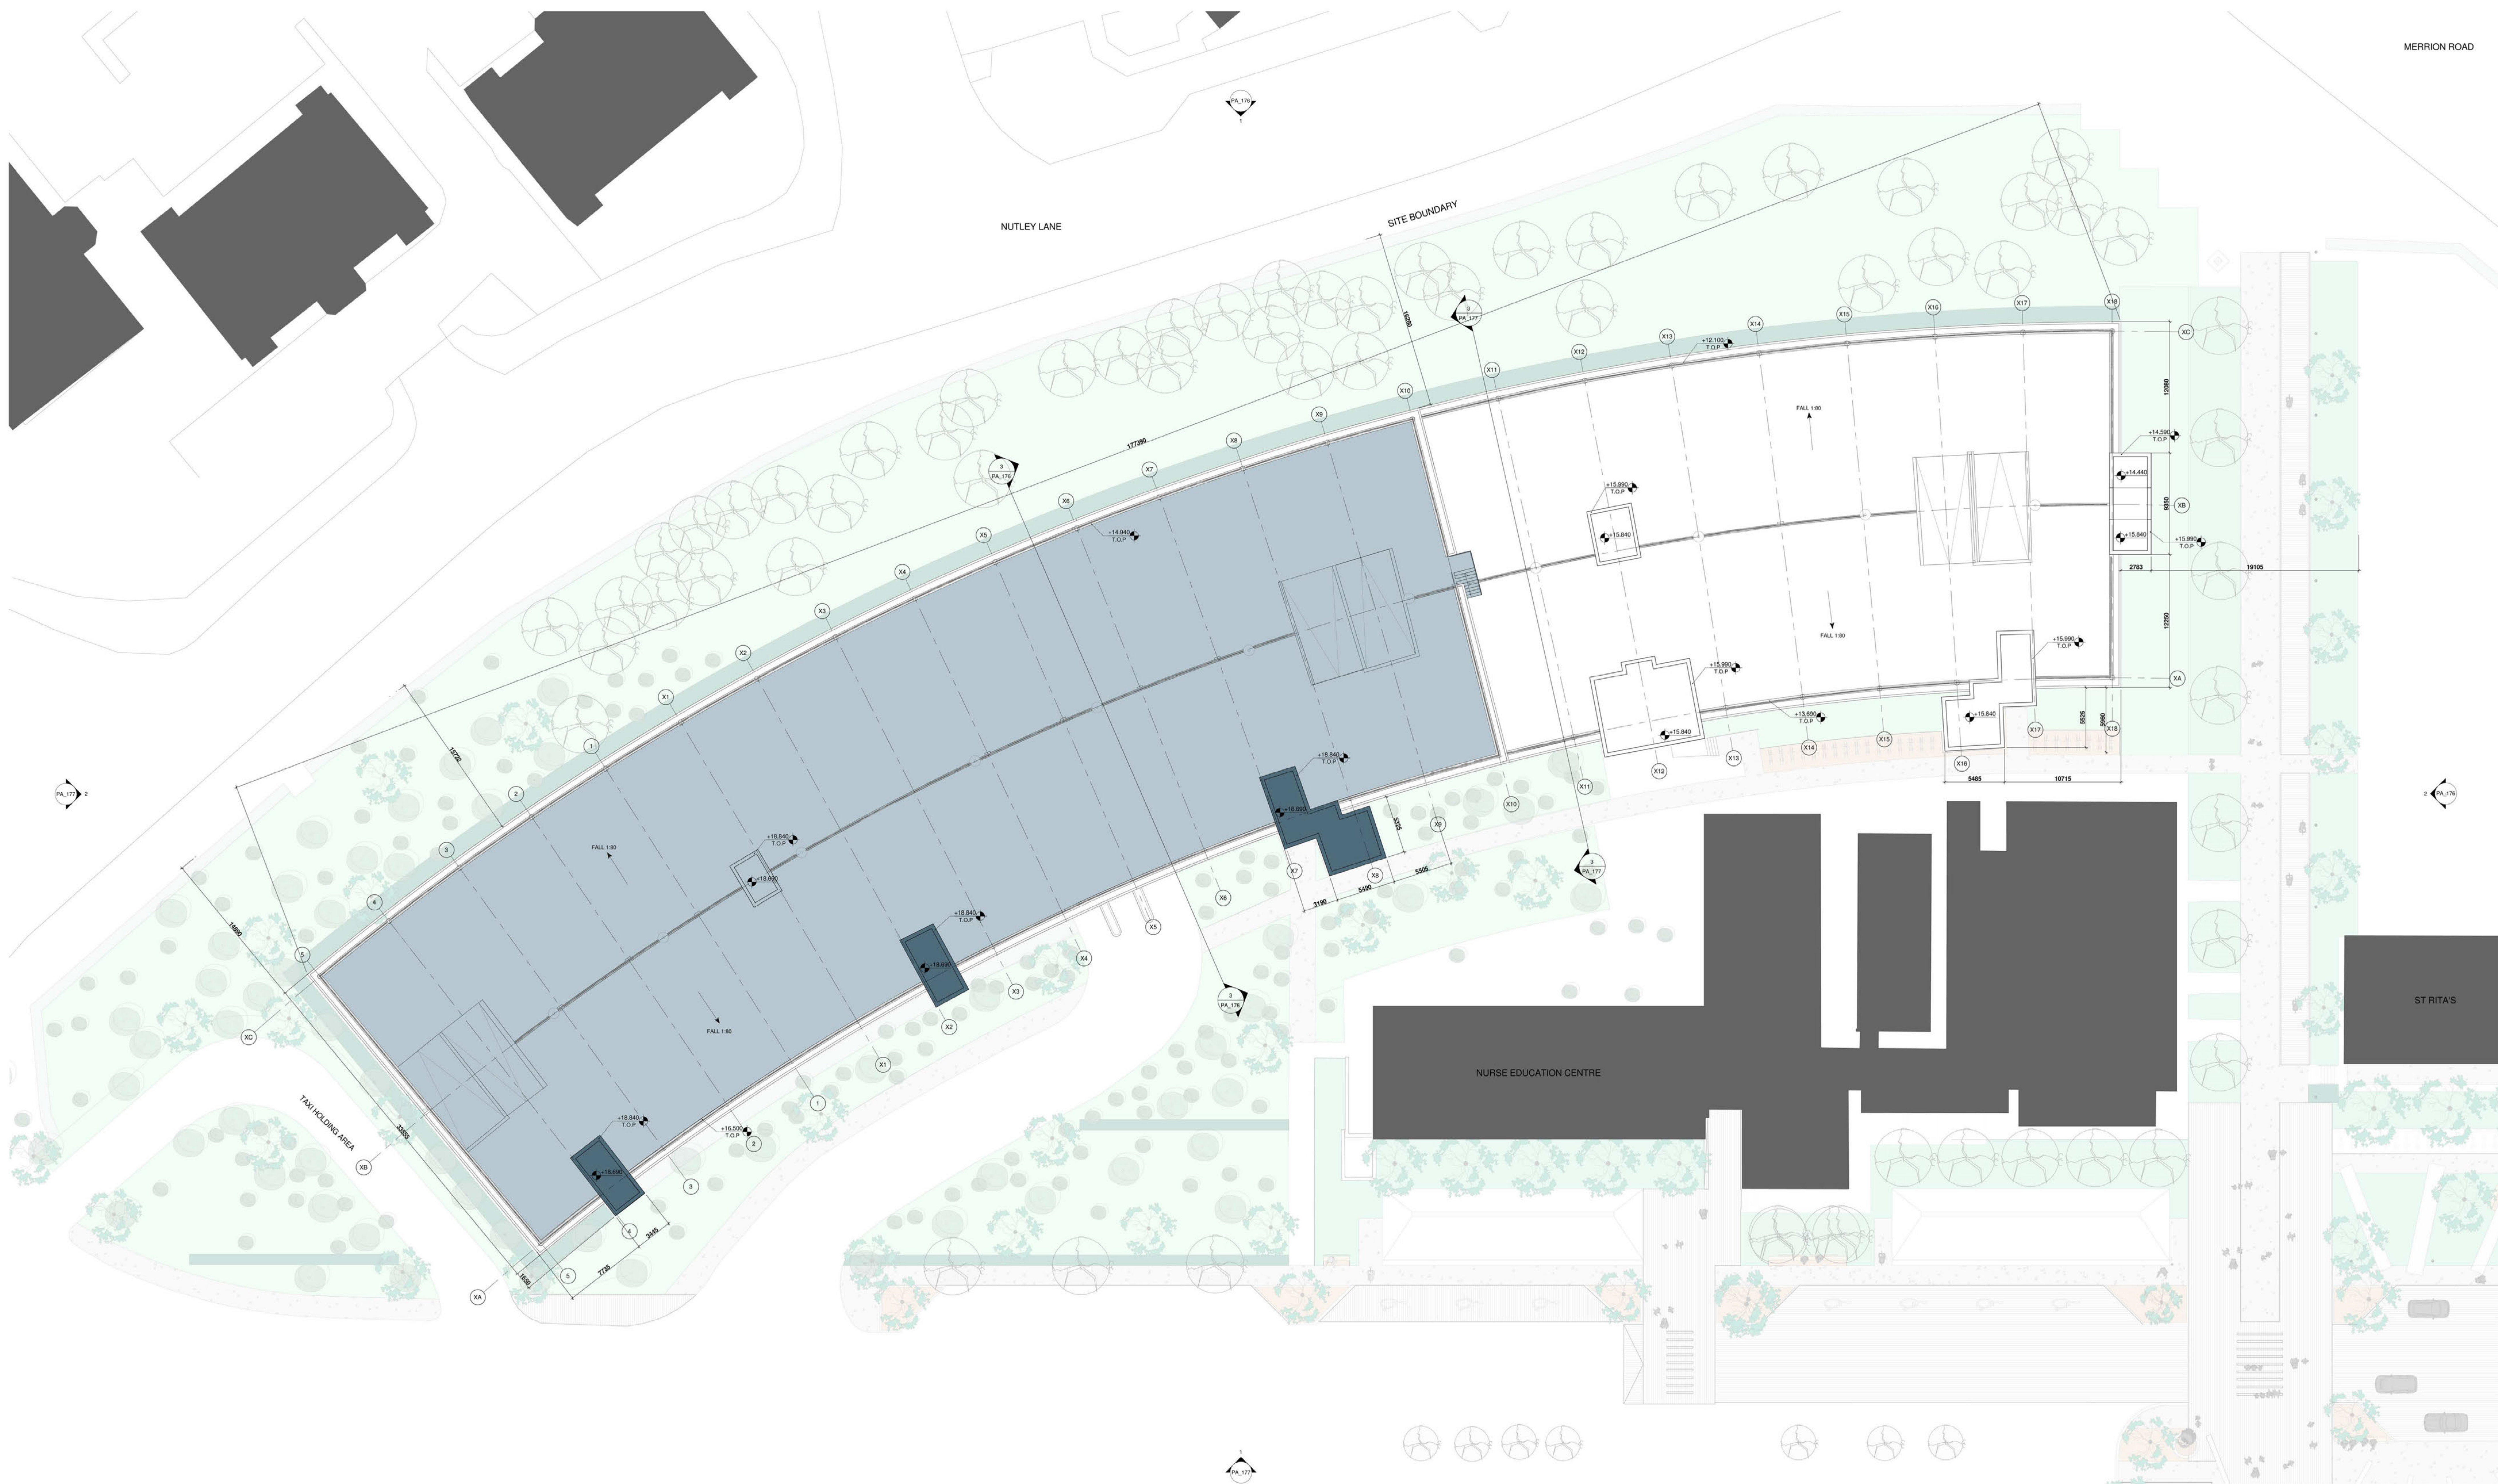

1 PROPOSED CAR PARK ROOF PLAN
SCALE 1 : 200

NOTES / LEGEND

- DO NOT SCALE. USE FIGURED DIMENSIONS ONLY.
- THIS DRAWING IS TO BE READ IN CONJUNCTION WITH ALL RELEVANT SPECIFICATIONS AND DRAWINGS.
- ALL DIMENSIONS TO BE CHECKED ON SITE.

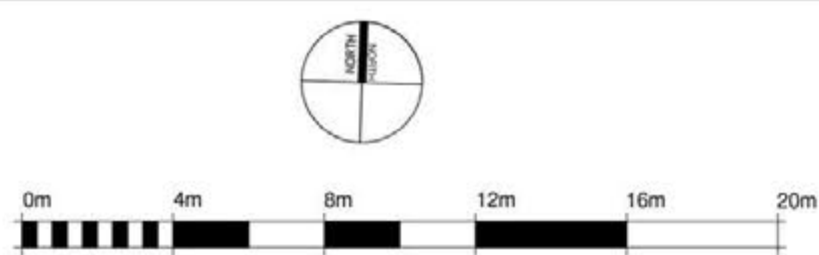

VISUAL SCALE 1:200 @ A

DIMENSIONS IN MILLIMETERS
UNLESS OTHERWISE NOTED

PROPOSED CAR PARK
EXTENSION

PROPOSED CORE

EXISTING BUILDING

[illegible]

PROJECT
THE NATIONAL MATERNITY HOSPITAL
AT ST. VINCENT'S UNIVERSITY HOSPITAL

CLIENT
HSE

DRAWING TITLE
PROPOSED CAR PARK ROOF PLAN

STATUS	PLANNING APPLICATION
DRAWING NUMBER	NMH_OCM_A_DR_PA_175

SCALE @ A0	DATE	9 Fitzwilliam Place Dublin 2, Ireland t +353 1 676 7408 f +353 1 676 5634 info@oconnellmahon.ie www.oconnellmahon.ie
1 : 200	FEB. 2017	
DRAWN BY BL	CHECKED BY SM	
REVISION	PROJECT NUMBER 2805	

O'Connell Mahon Architects



1 Lower Crescent
Belfast BT7 1NR
t +44 28 9066 329
f +44 28 9068 272
@fisherwood-ellis.com

architects@isherwood-ellis.com