




PROPOSED NORTH ELEVATION
SCALE 1:200



PROPOSED EAST ELEVATION
SCALE 1:200

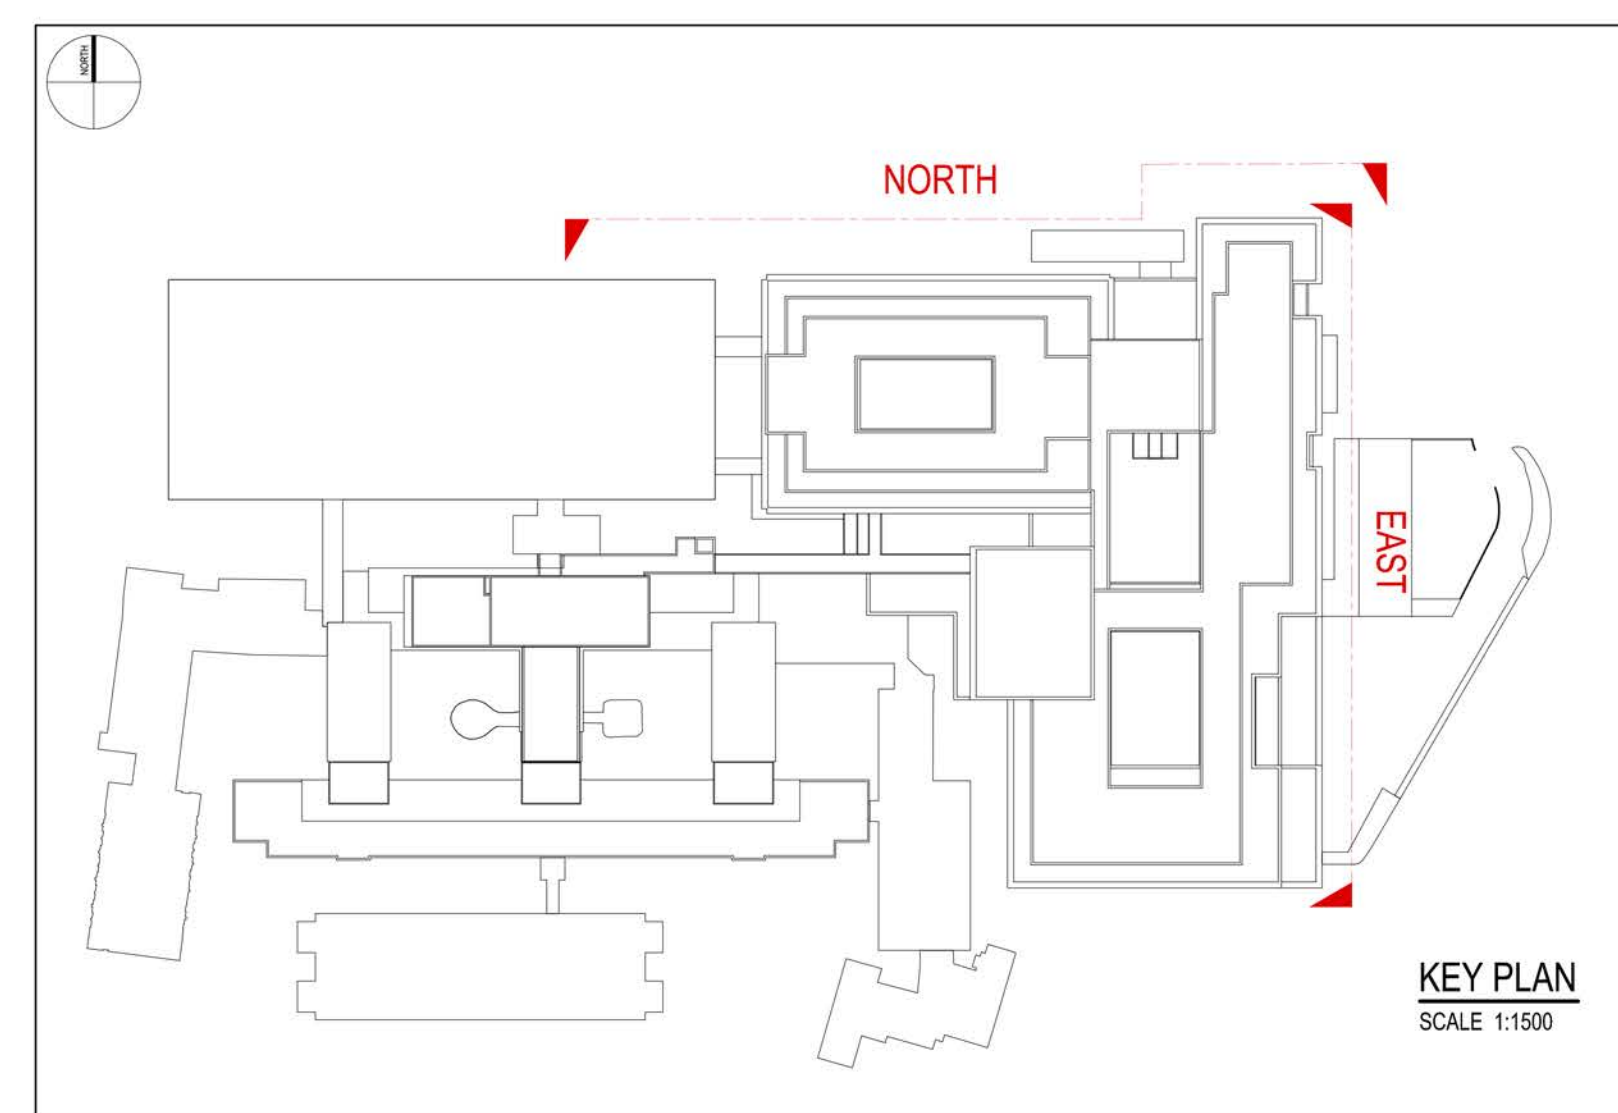

NOTES / LEGEND

GENERAL NOTES:

- DO NOT SCALE. USE FIGURED DIMENSIONS ONLY.
- THIS DRAWING IS TO BE READ IN CONJUNCTION WITH ALL RELEVANT SPECIFICATIONS AND DRAWINGS.
- ALL DIMENSIONS TO BE CHECKED ON SITE.
- IN THE EVENT OF ANY DISCREPANCIES BETWEEN DRAWINGS, THE CONTRACTOR IS TO INFORM THE ARCHITECT IMMEDIATELY.

© O'CONNELL MAHON ARCHITECTS

REVISION	DATE	DESCRIPTION	BY

PROJECT:
**THE NATIONAL MATERNITY HOSPITAL
AT ST. VINCENT'S UNIVERSITY HOSPITAL**

CLIENT:
HSE

DRAWING TITLE:
NORTH + EAST ELEVATION

STAGE:
PLANNING APPLICATION

DRAWING NUMBER:
NMH_OCM_A_DR_PA_220

SCALE 1:200

DATE:
FEB. 2017

DRAWN BY:
GCB/RW

CHECKED BY:
GCB

REVISION:
3895

**9 Fitzwilliam Place
Dublin 2, Ireland**

**T +353 1 676 7408
F +353 1 676 5634**

**info@oconnellmahon.ie
www.oconnellmahon.ie**

O'Connell Mahon Architects |

**1 Lower Crescent
Belfast BT7 1NR**

**T +44 28 9066 3291
F +44 28 9066 2727**

architects@sherwood-ellis.com