

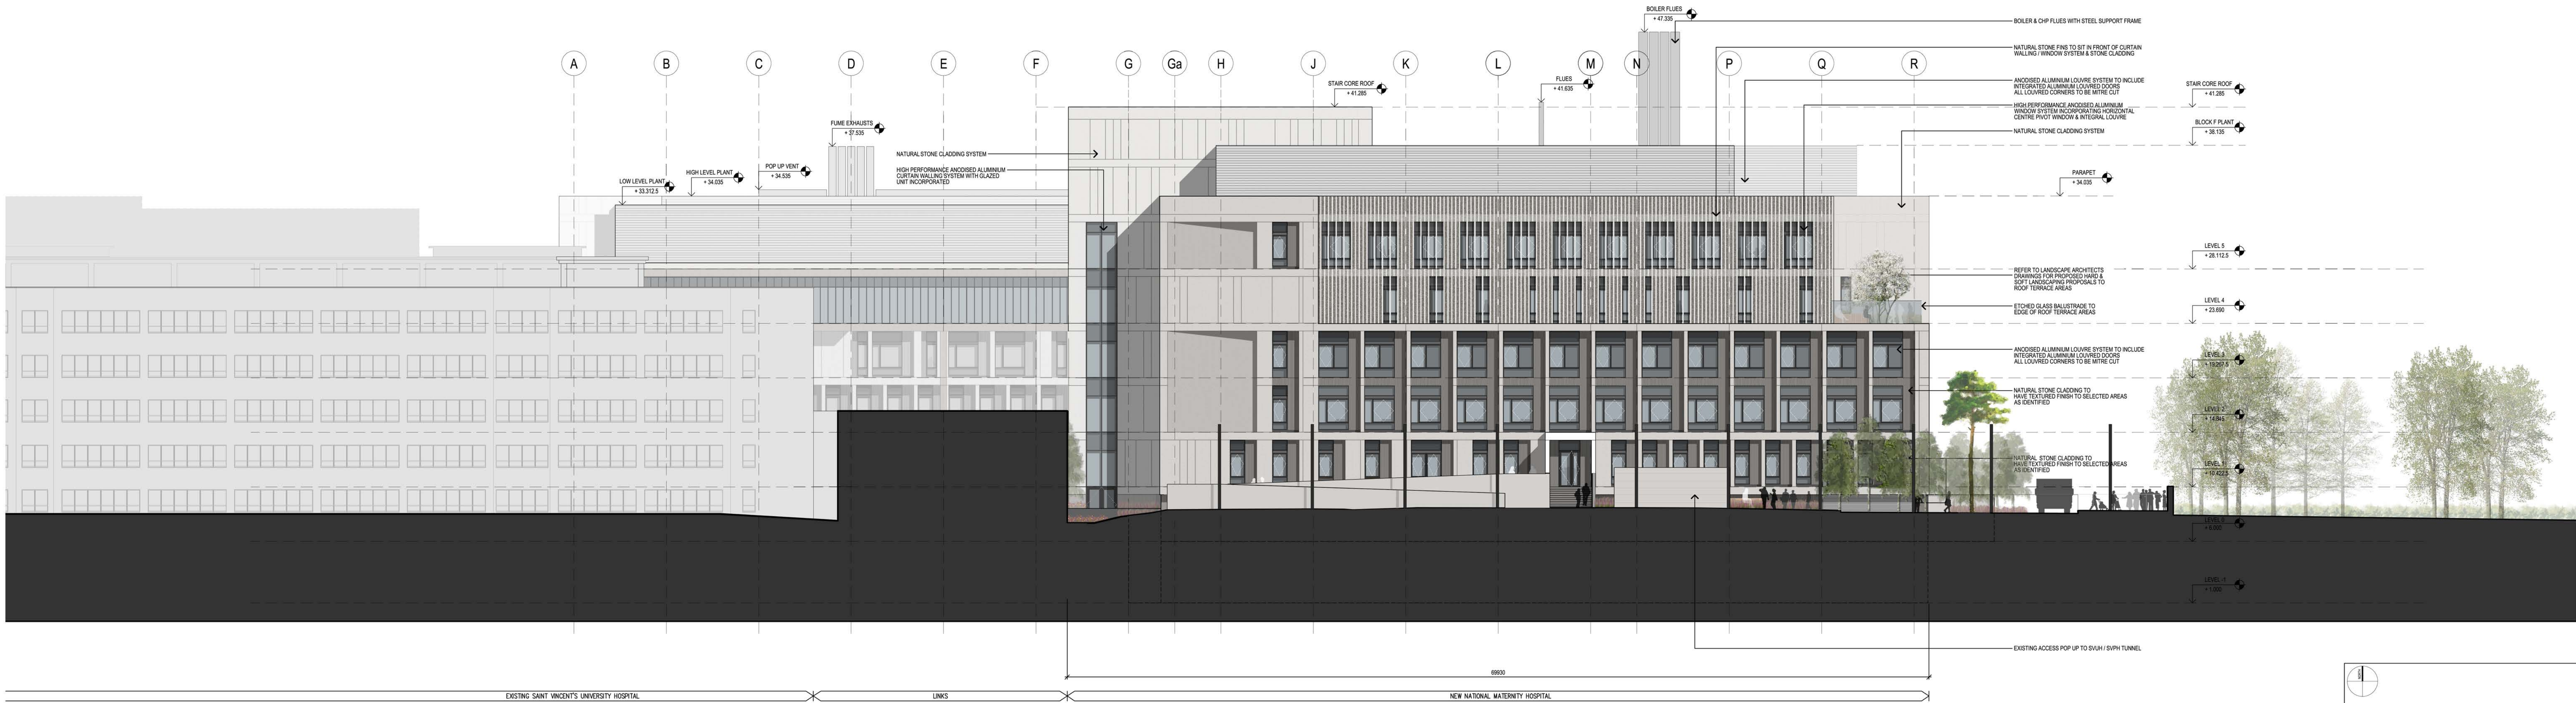


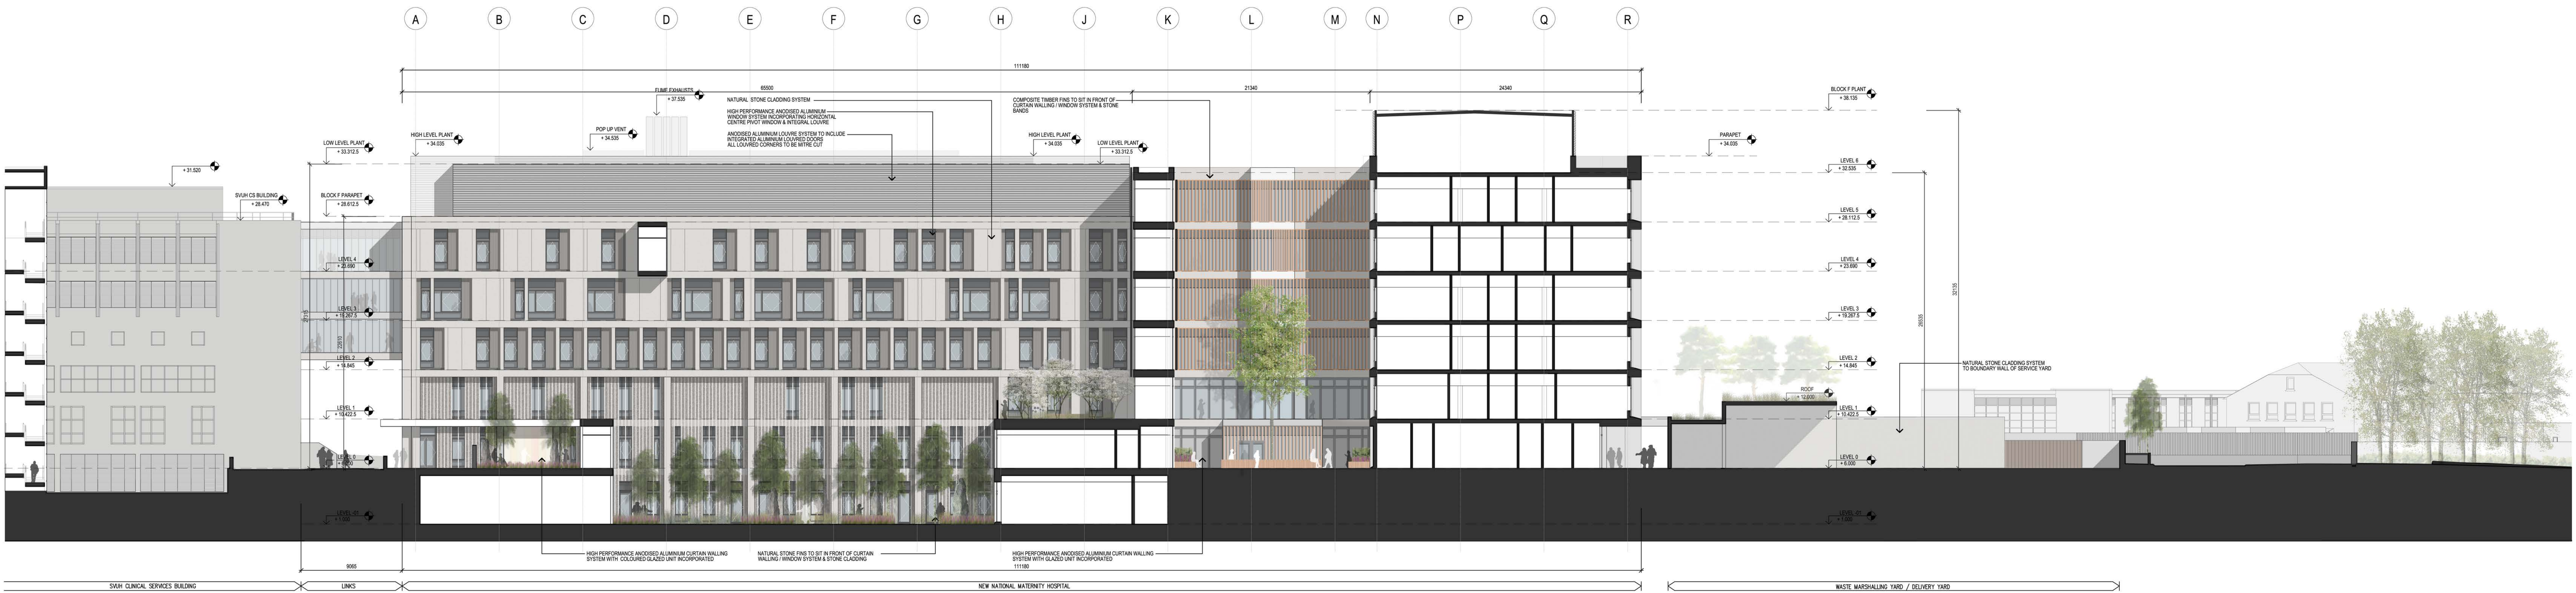

PROPOSED SOUTH ELEVATION BLOCK A
SCALE 1:200

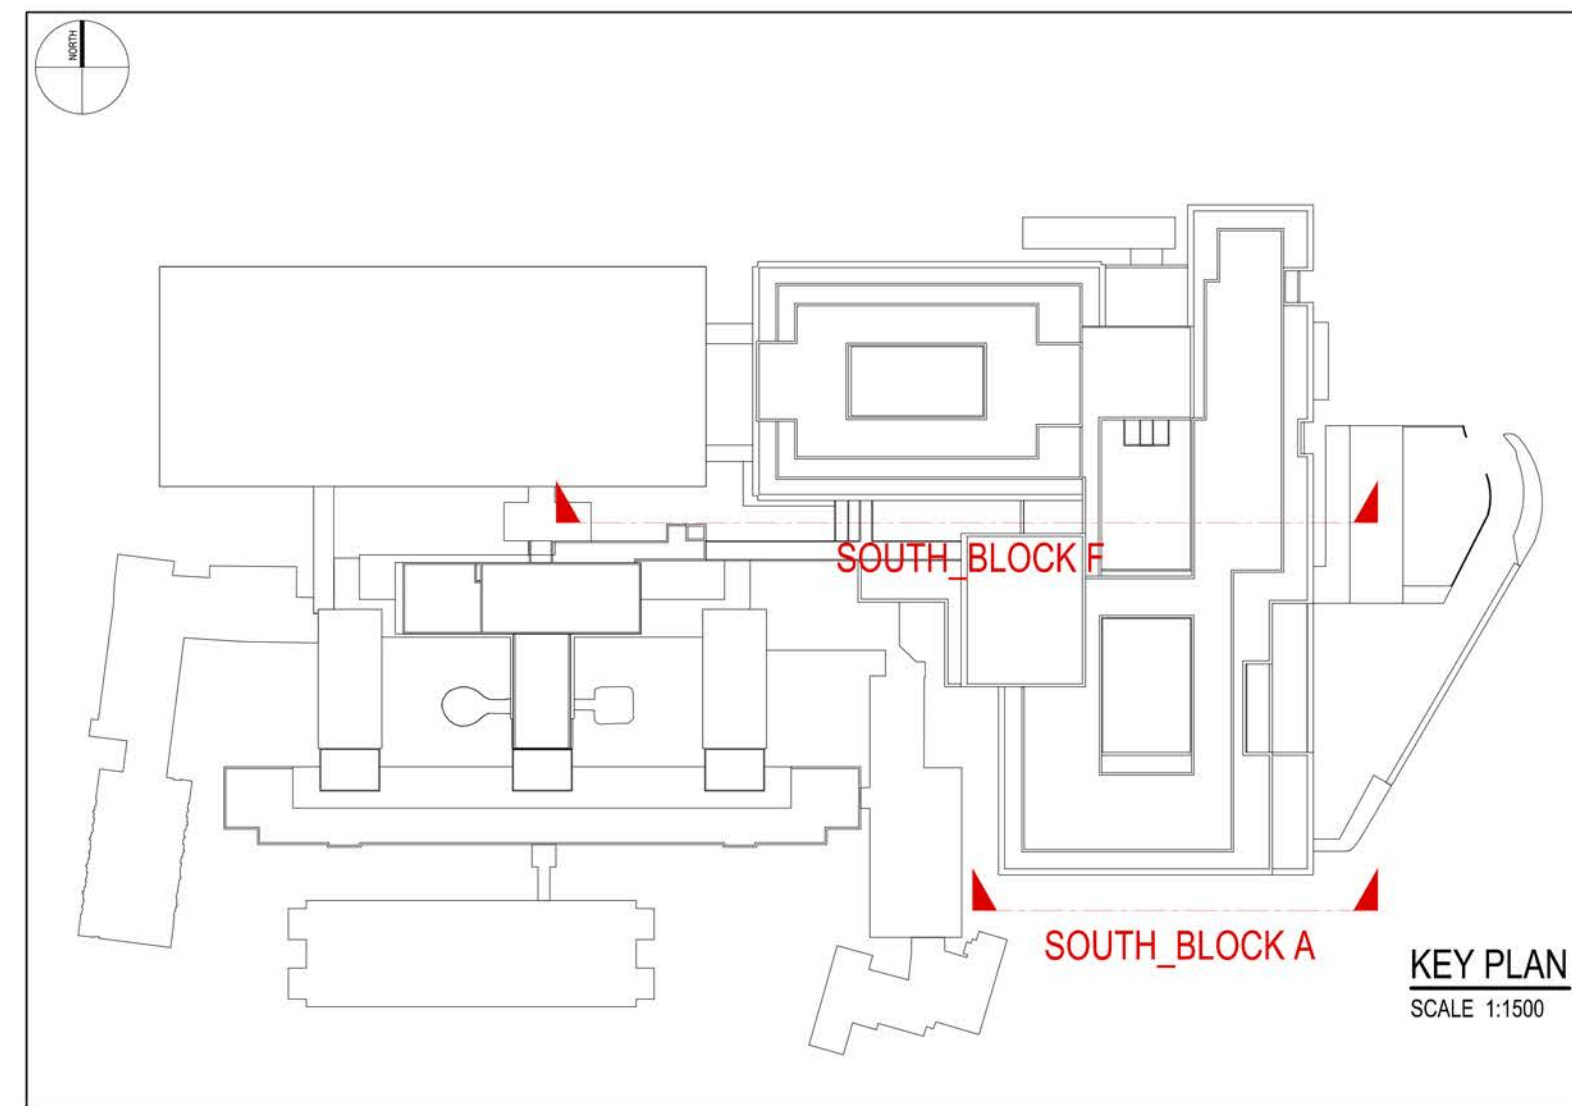

NOTES / LEGEND

GENERAL NOTES:

- DO NOT SCALE. USE FIGURED DIMENSIONS ONLY.
- THIS DRAWING IS TO BE READ IN CONJUNCTION WITH ALL RELEVANT SPECIFICATIONS AND DRAWINGS.
- ALL DIMENSIONS TO BE CHECKED ON SITE.
- IN THE EVENT OF ANY DISCREPANCIES BETWEEN DRAWINGS, THE CONTRACTOR IS TO INFORM THE ARCHITECT IMMEDIATELY.

© O'CONNELL MAHON ARCHITECTS

REVISION	DATE	DESCRIPTION	BY

PROJECT: THE NATIONAL MATERNITY HOSPITAL AT ST. VINCENT'S UNIVERSITY HOSPITAL
CLIENT: HSE
DRAWING TITLE: SOUTH ELEVATIONS _ BLOCK A + F
DRAWN BY: GCB/RW
CHECKED BY: GCB
PROJECT NUMBER: 3895
DATE: FEB. 2017
SCALE: 1:200
9 Fitzwilliam Place
Dublin 2, Ireland
t +353 1 676 7408
f +353 1 676 5634
info@oconnellmahon.ie
www.oconnellmahon.ie

O'Connell Mahon Architects | 
1 Lower Crescent
Belfast BT7 1NR
t +44 28 9068 3291
f +44 28 9068 2727
architects@sherrwood-ellis.com