
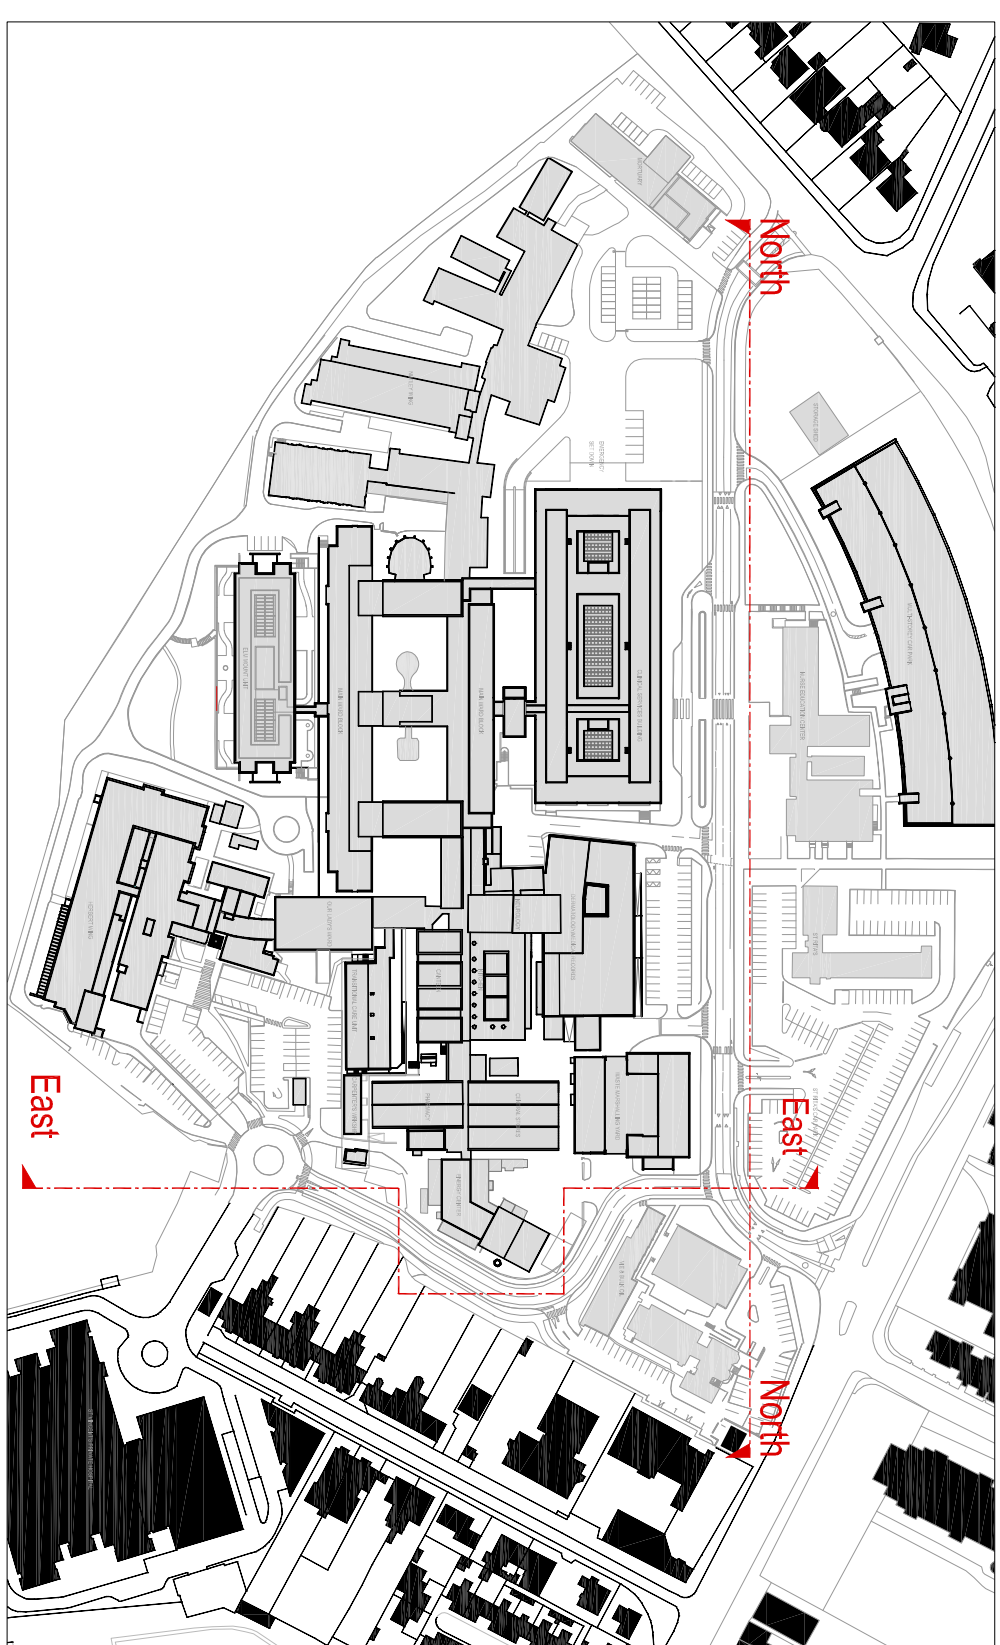


EXISTING NORTH ELEVATION
SCALE 1/2"=1'-0"

SCALE 1200

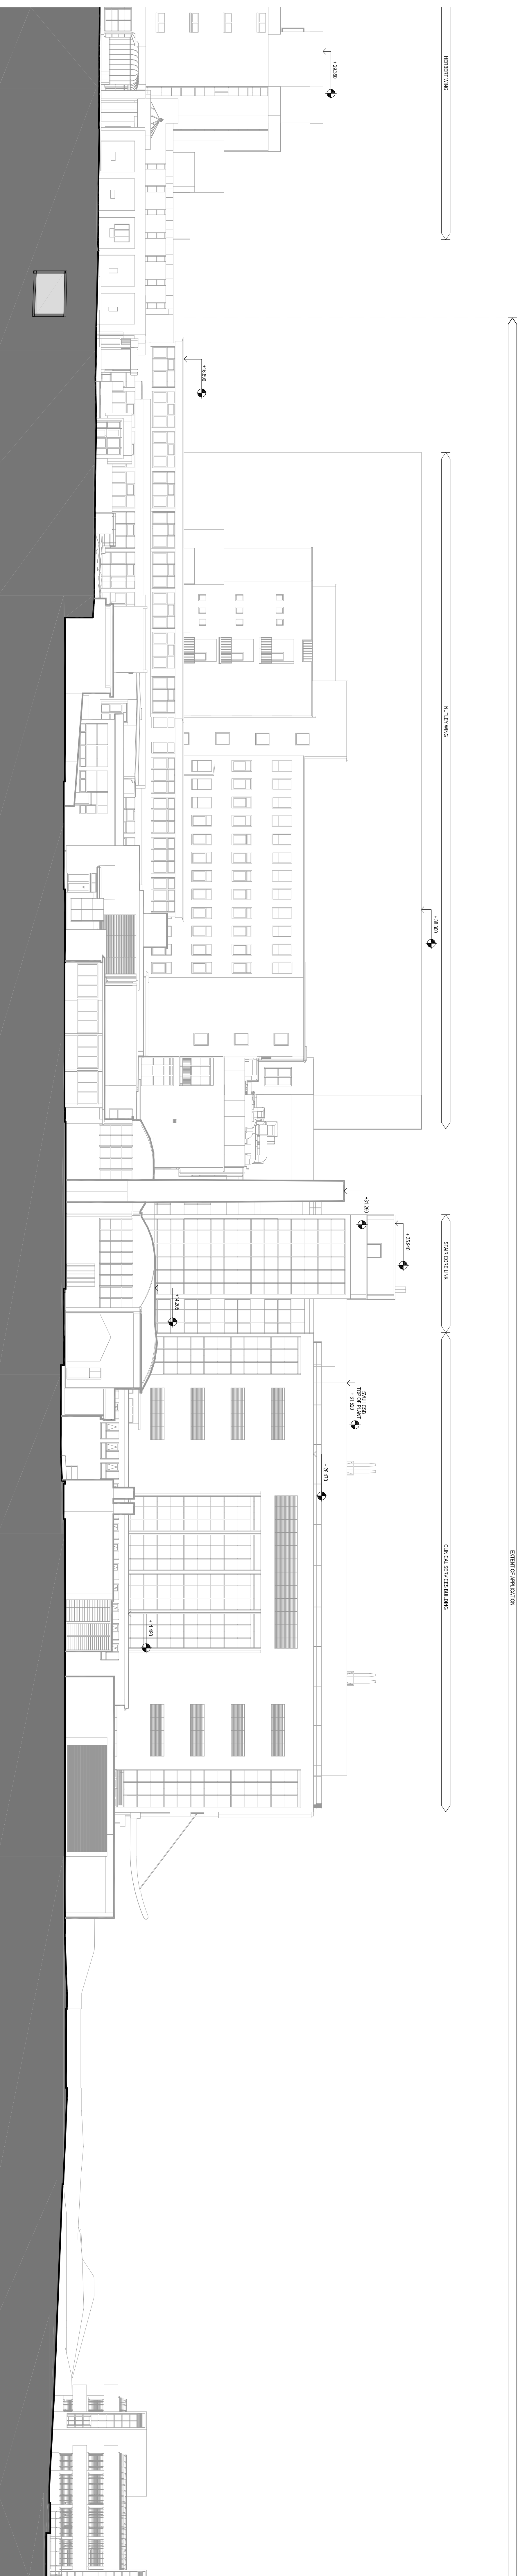

EXISTING EAST ELEVATION

SCALE 120

[illegible]