



[illegible]


ENERGY CENTER - LEVEL 01 PLAN
SCALE 1/200

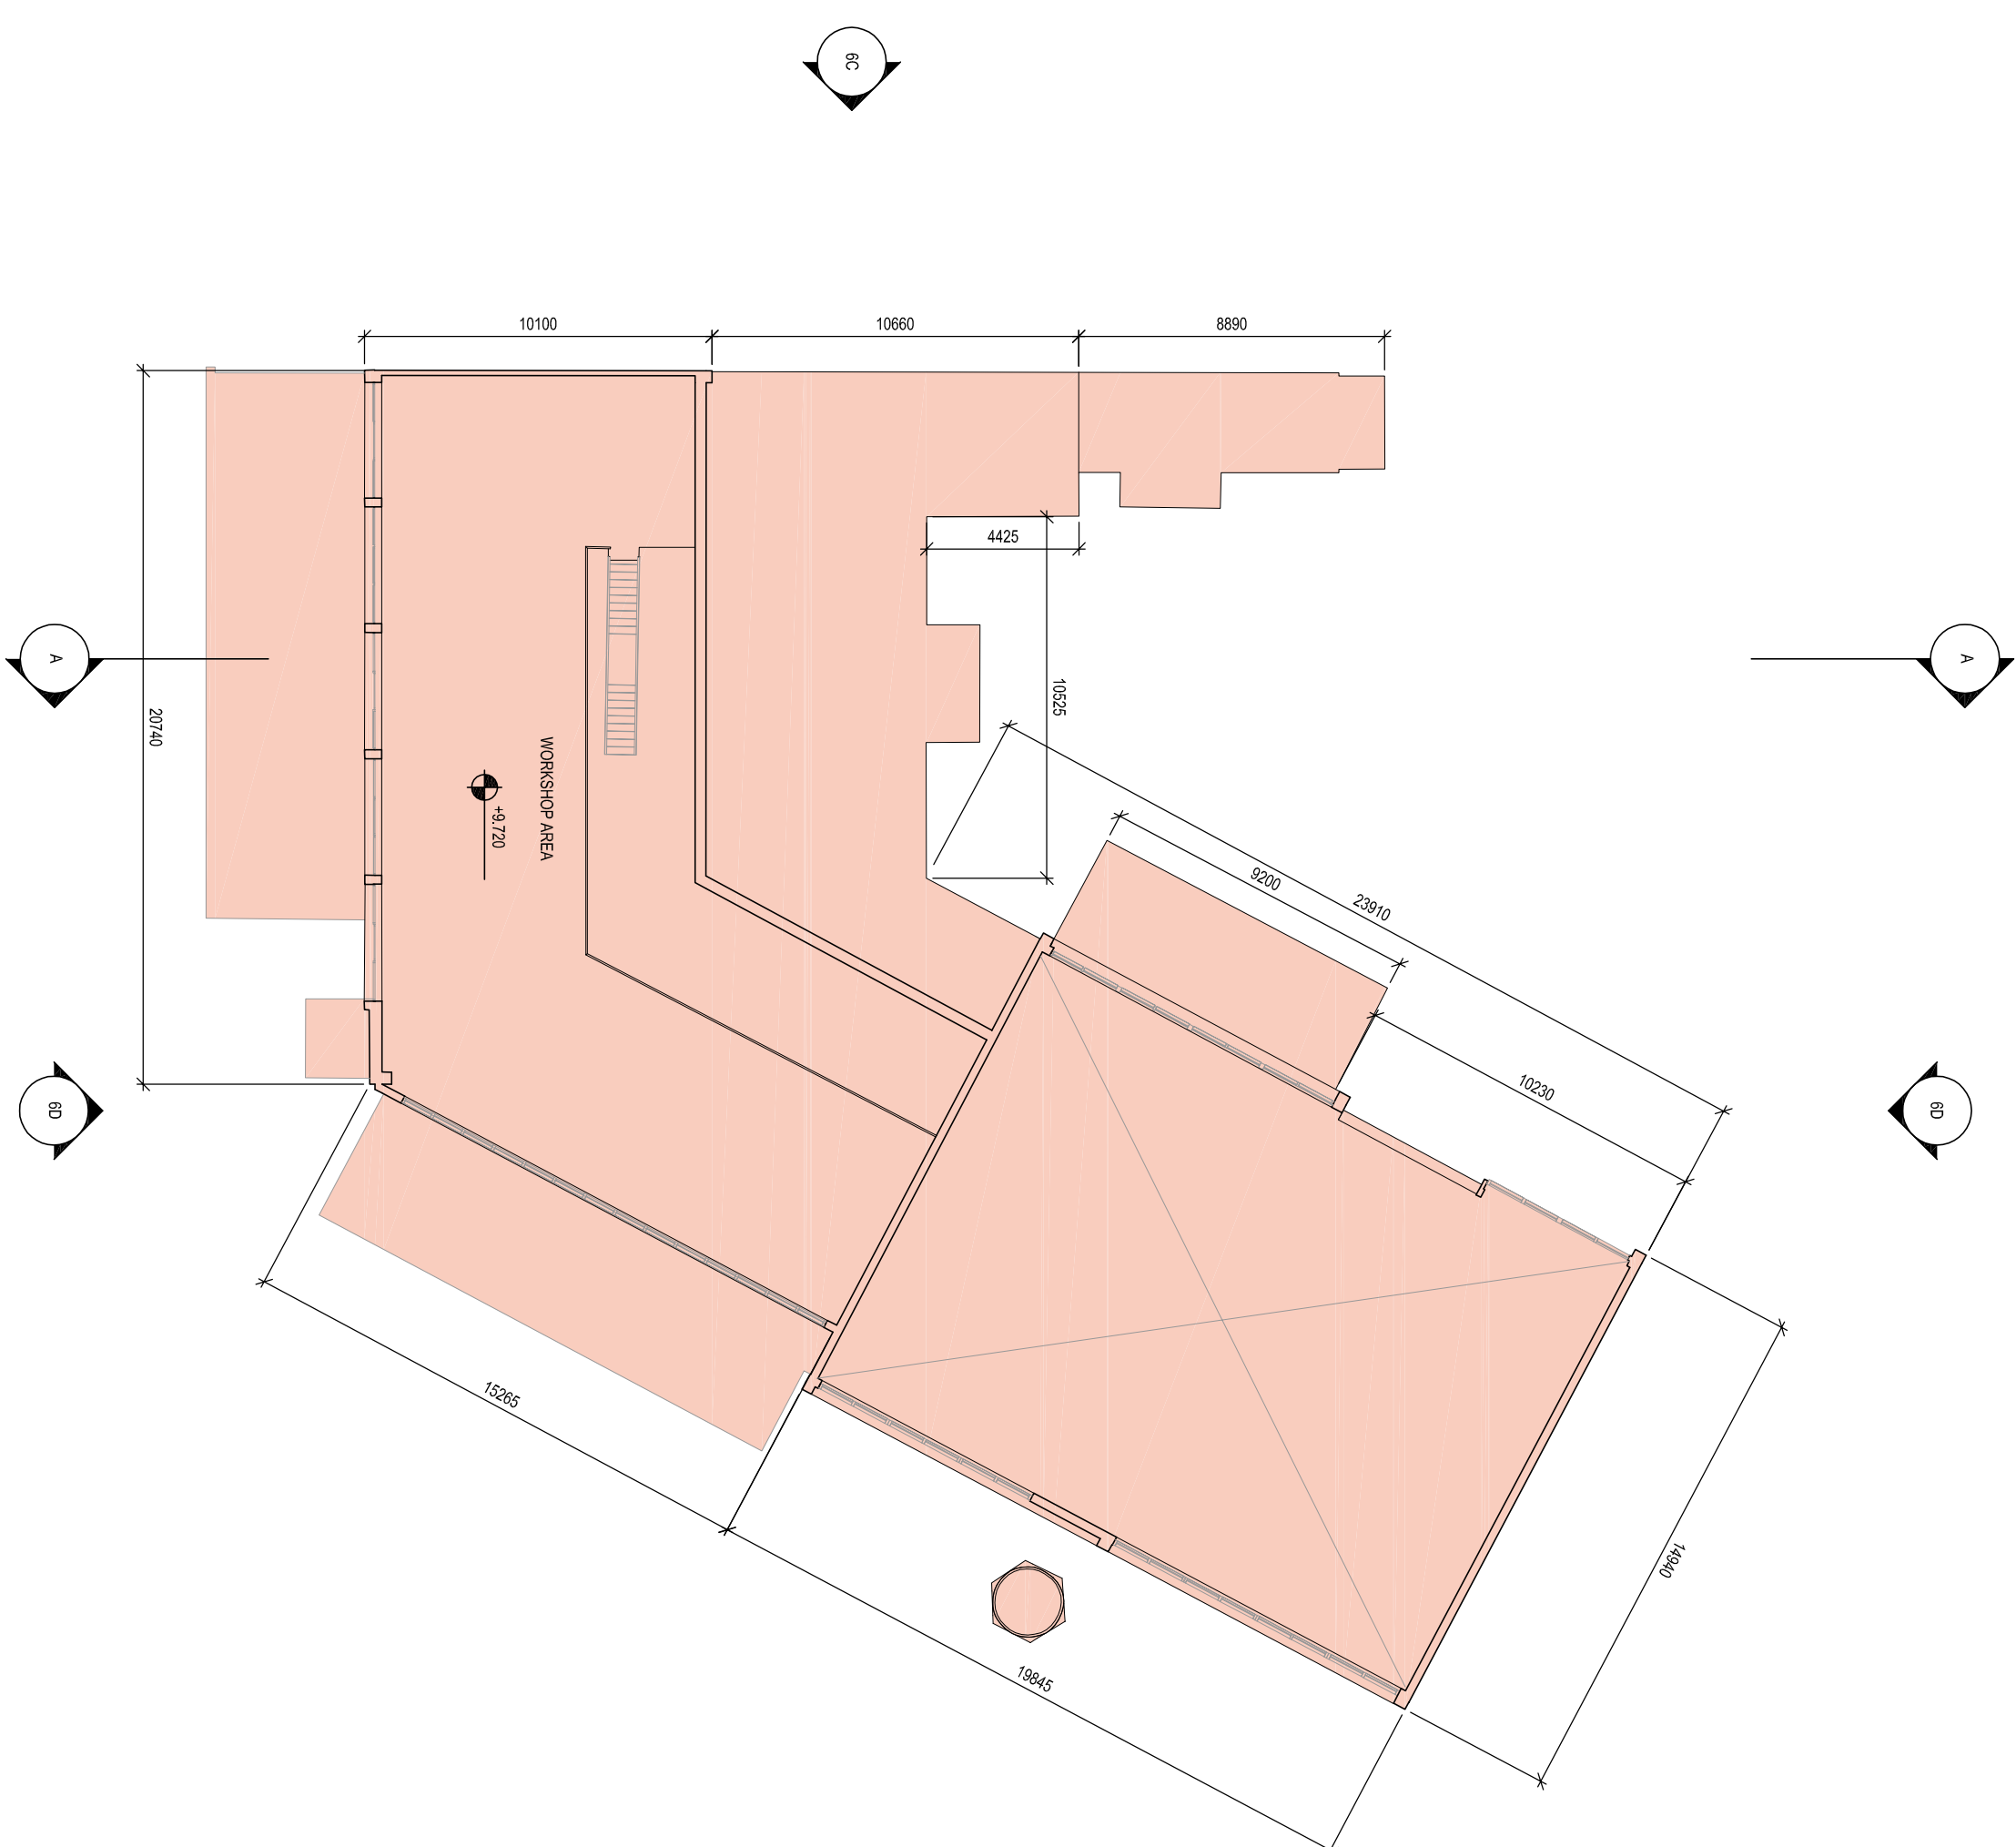



ENERGY CENTER - LEVEL 00 PLAN

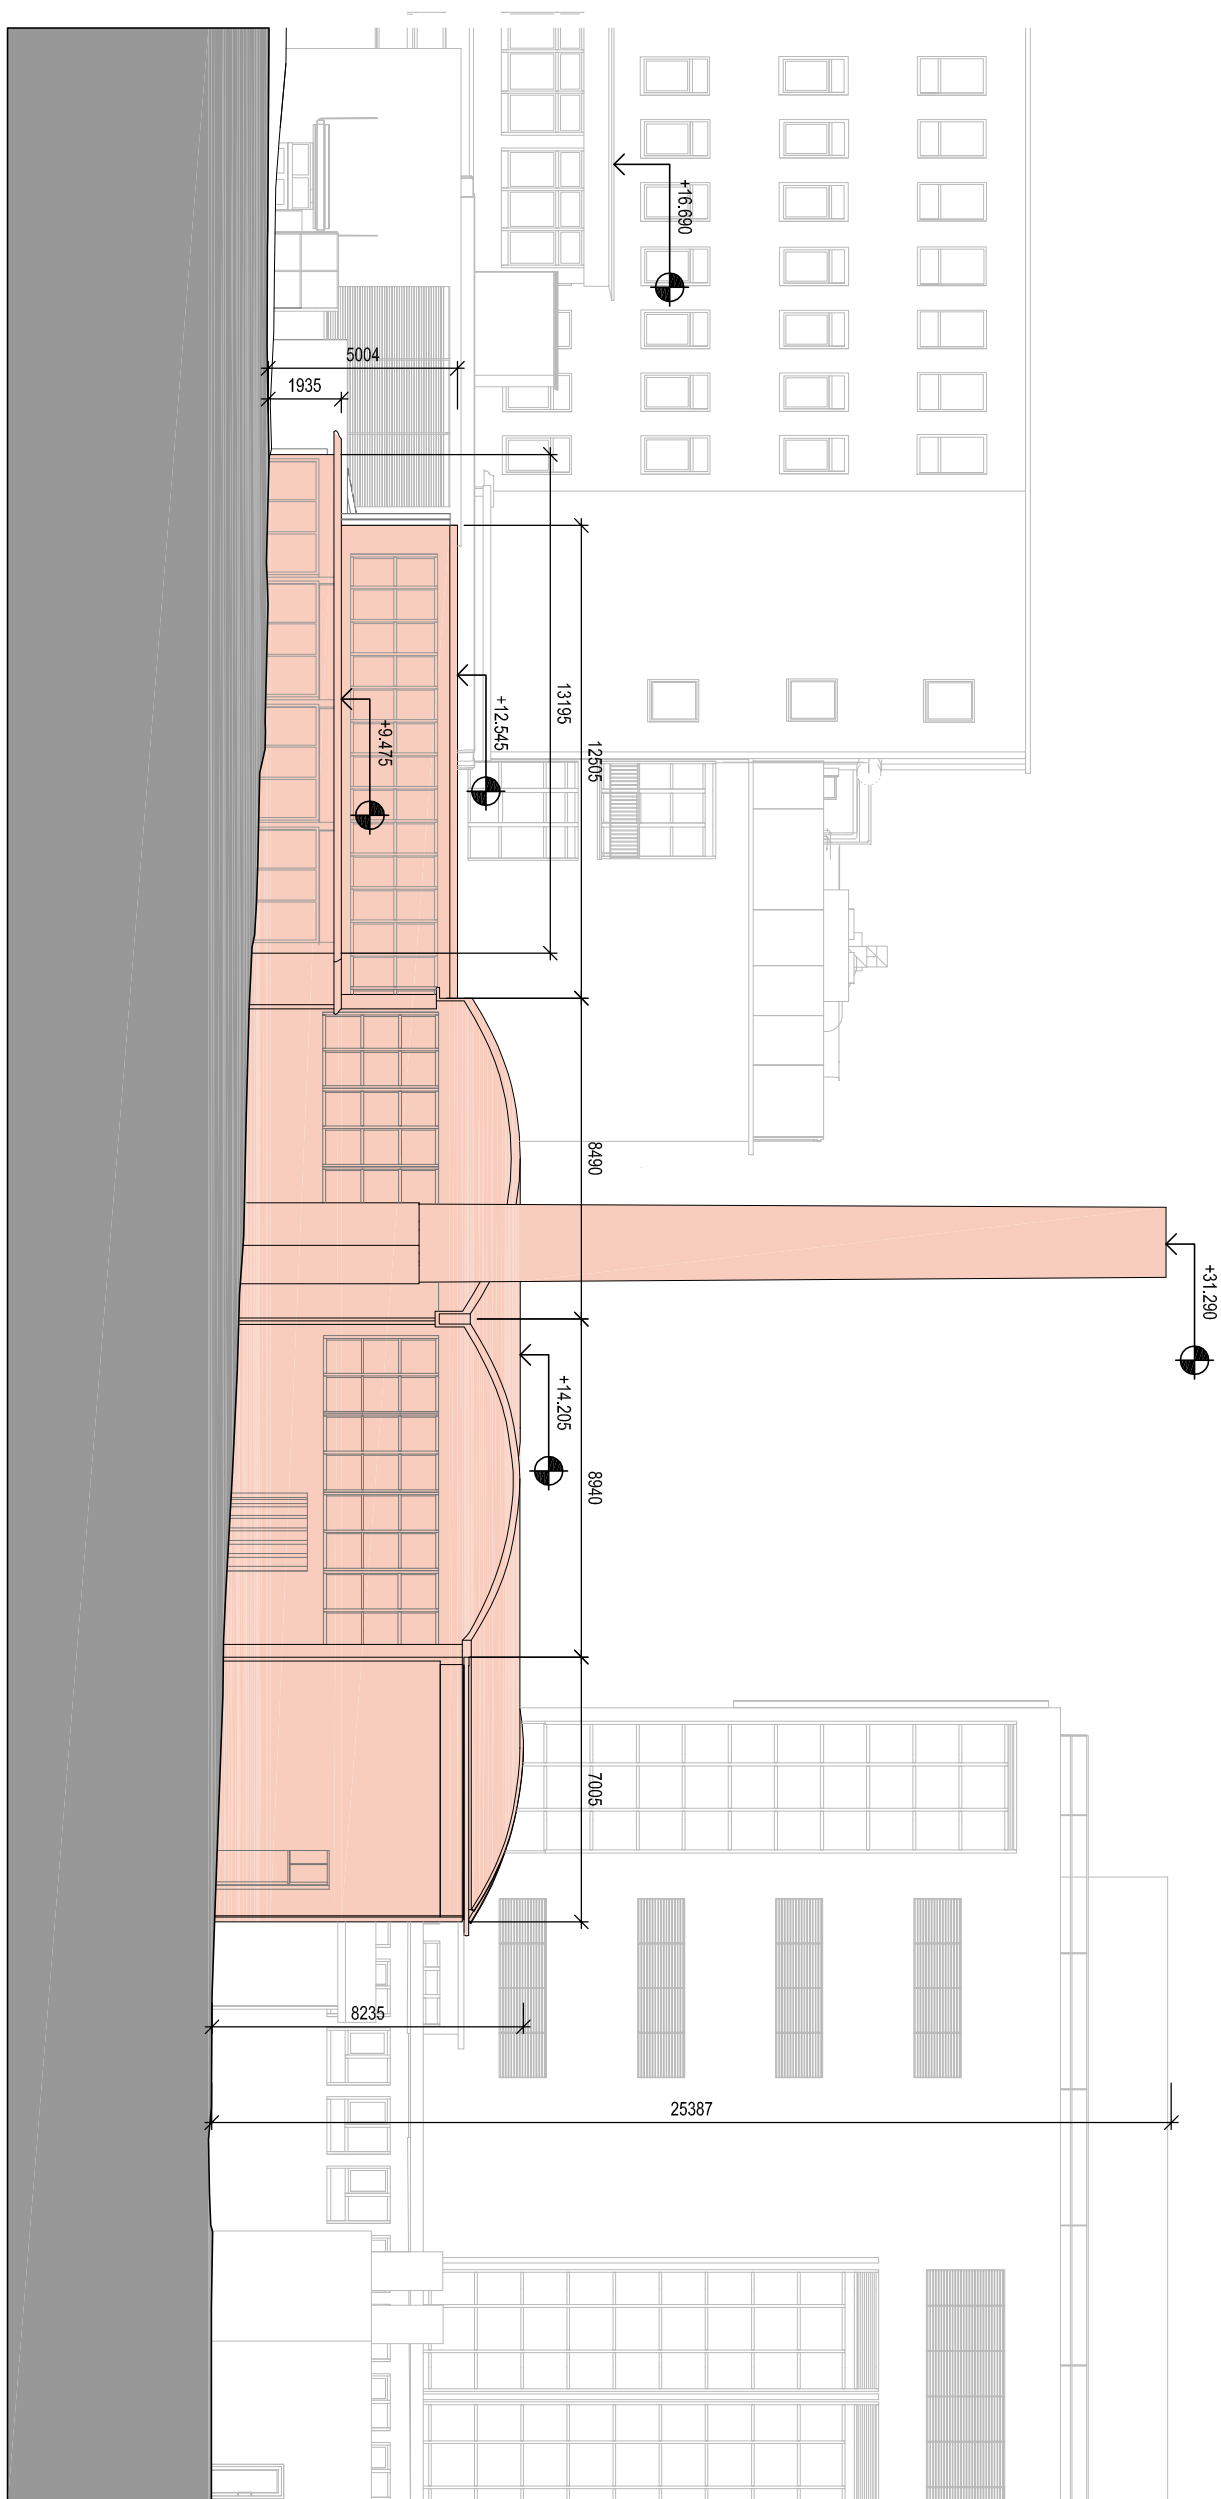


ELEVATION 6A - ENERGY CENTER
SCALE 1/200

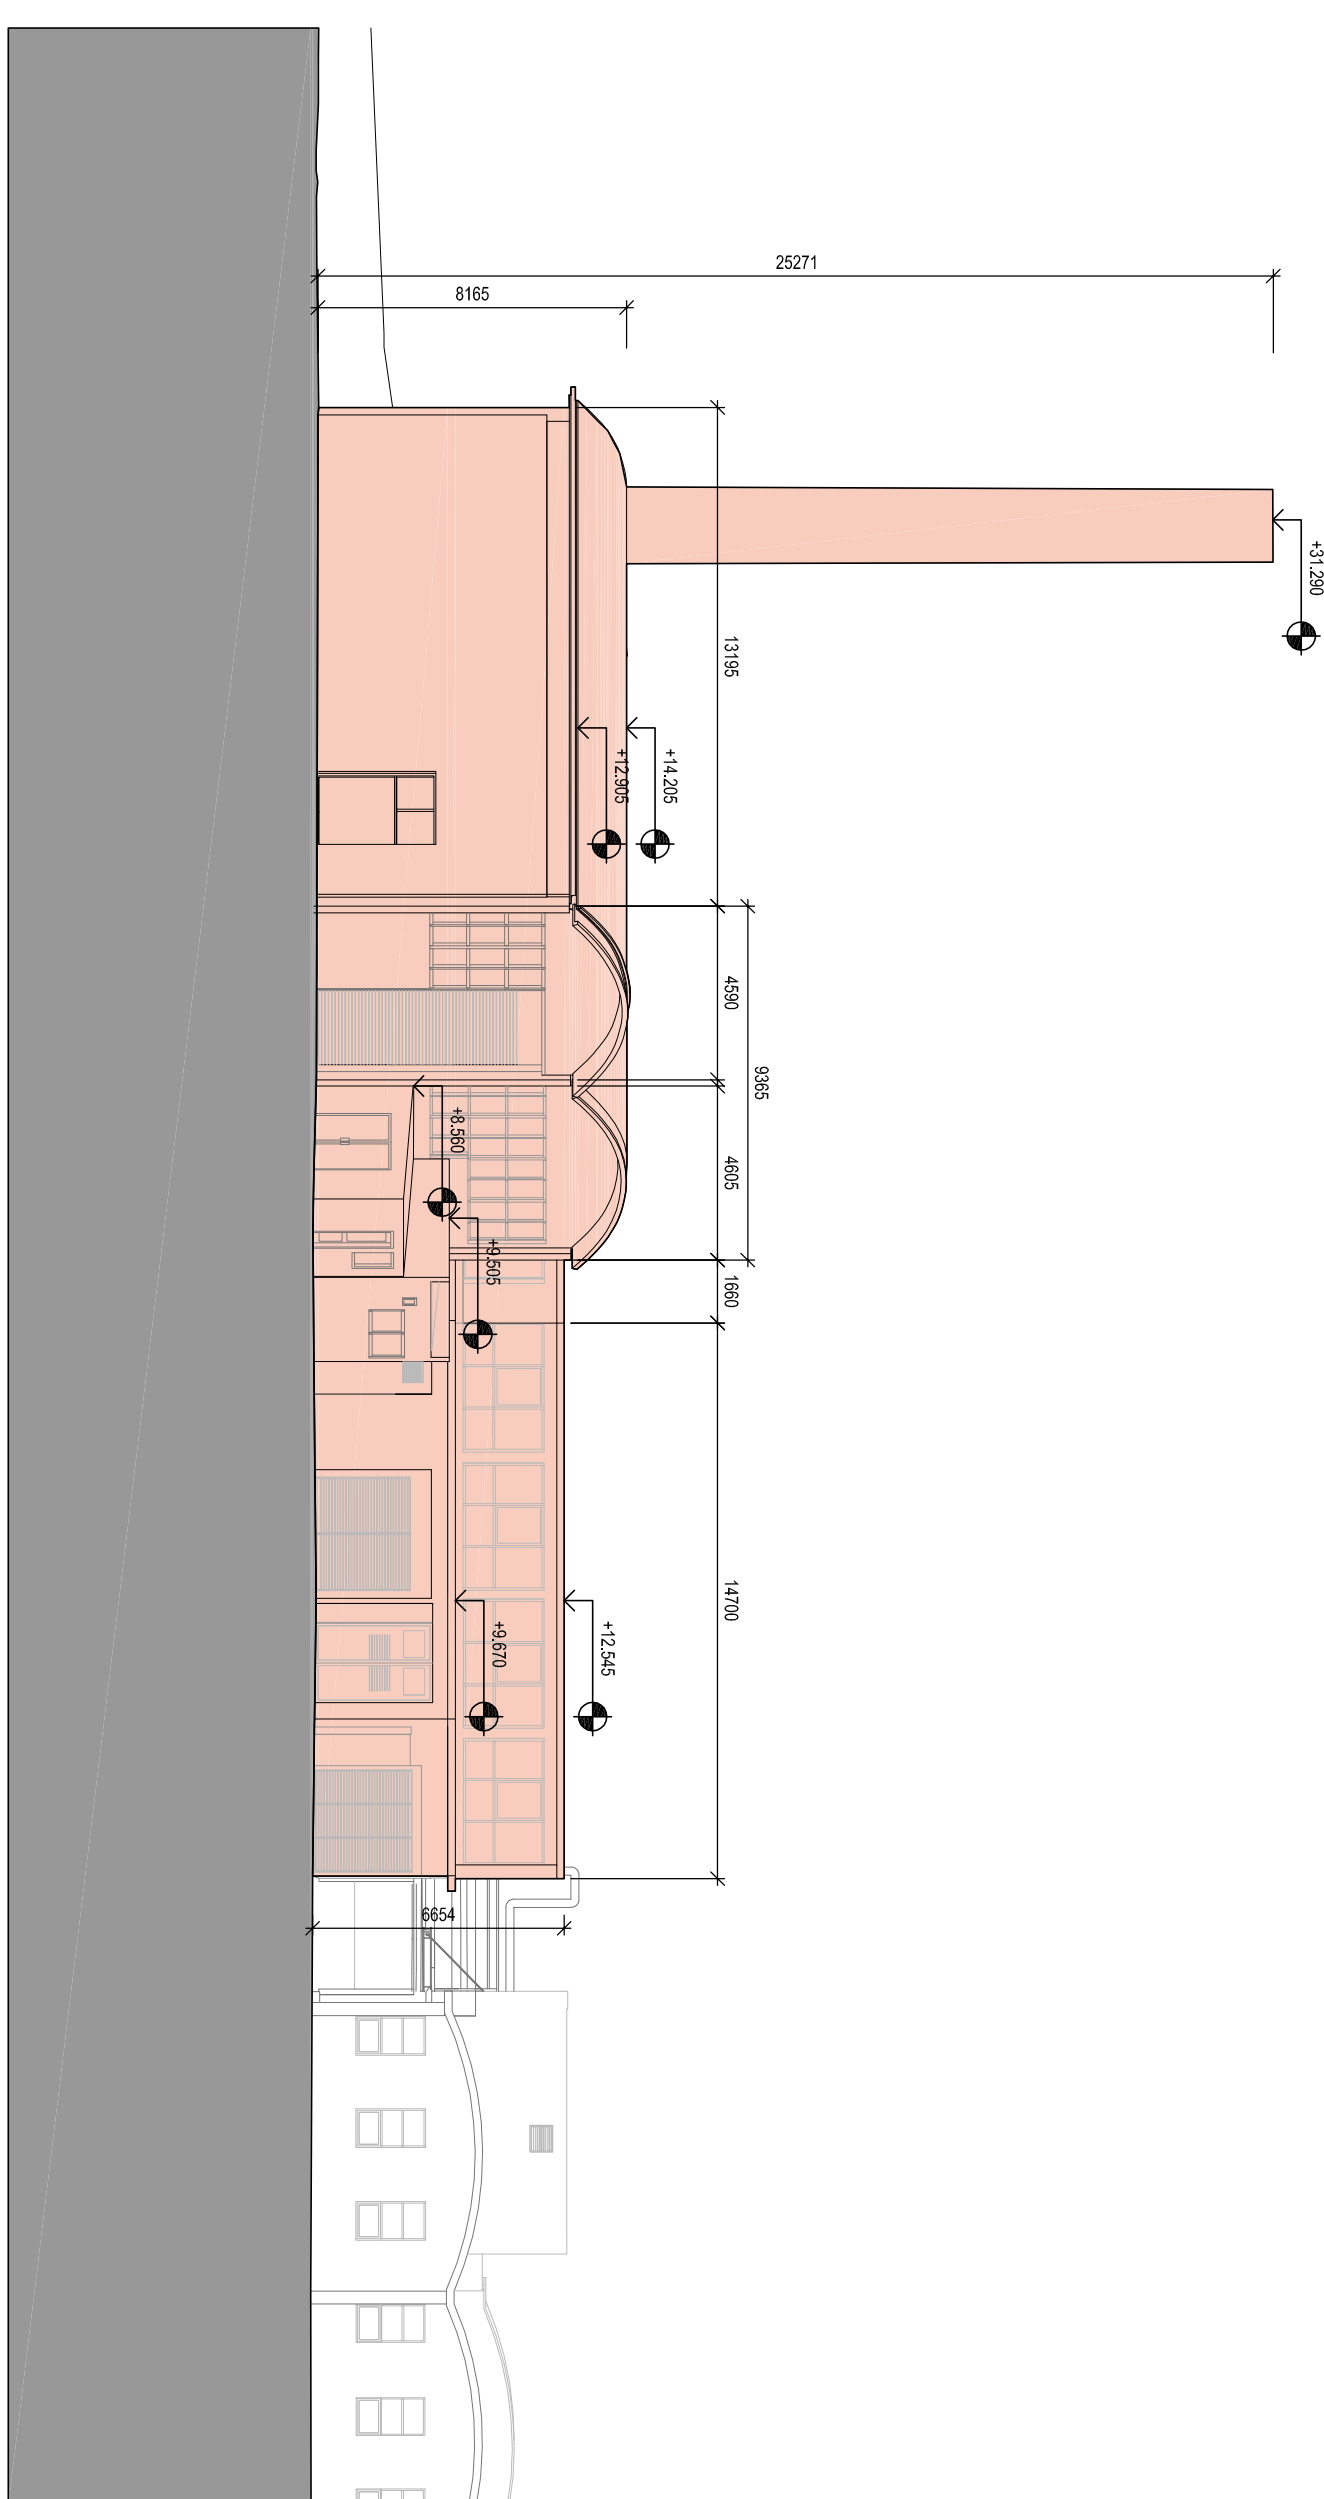


ELEVATION 6B - ENERGY CENTER

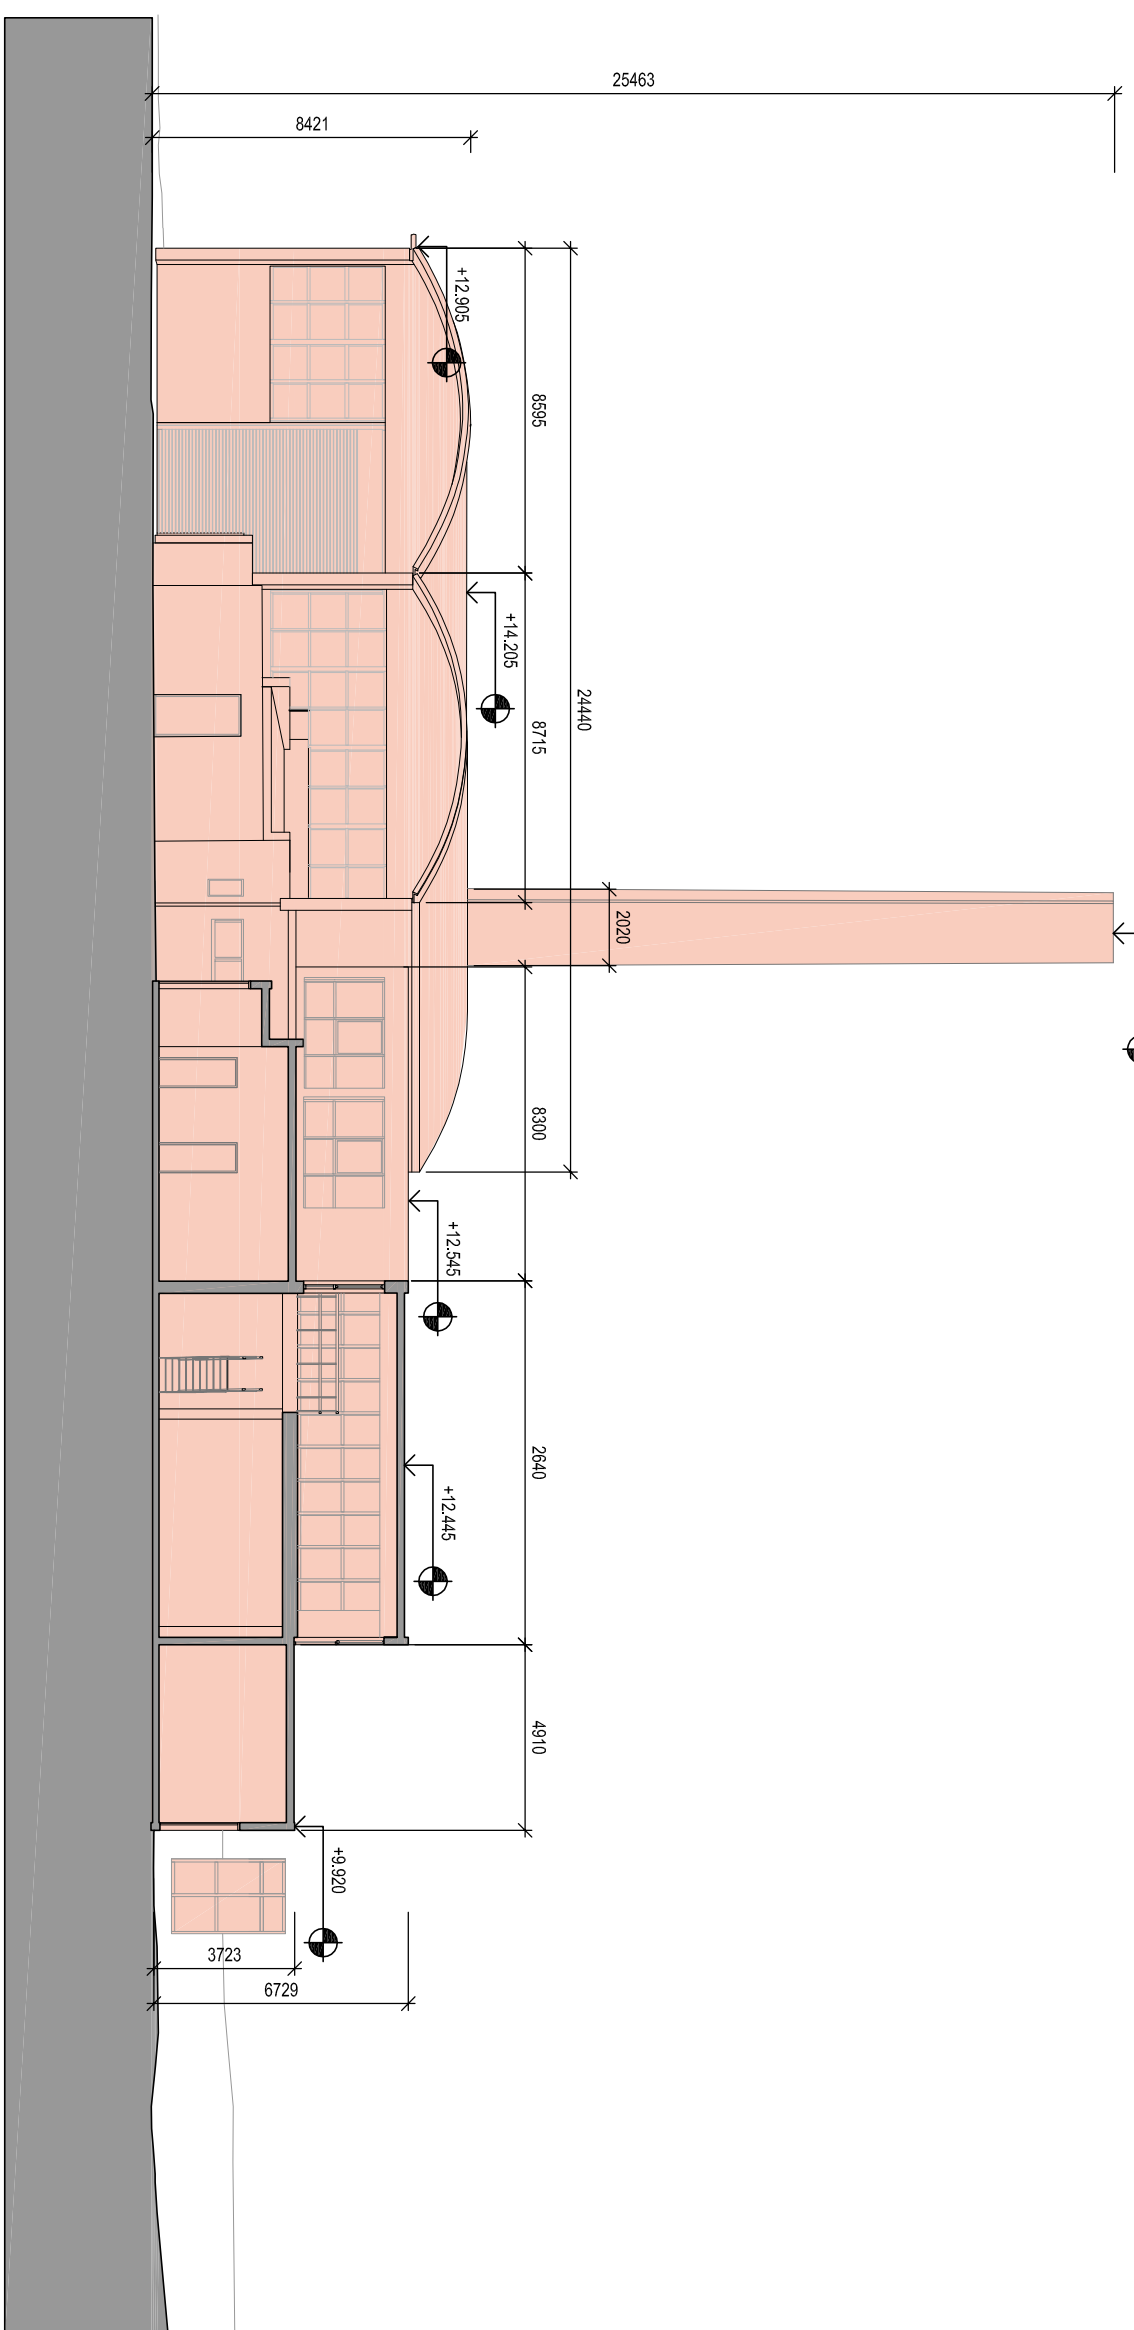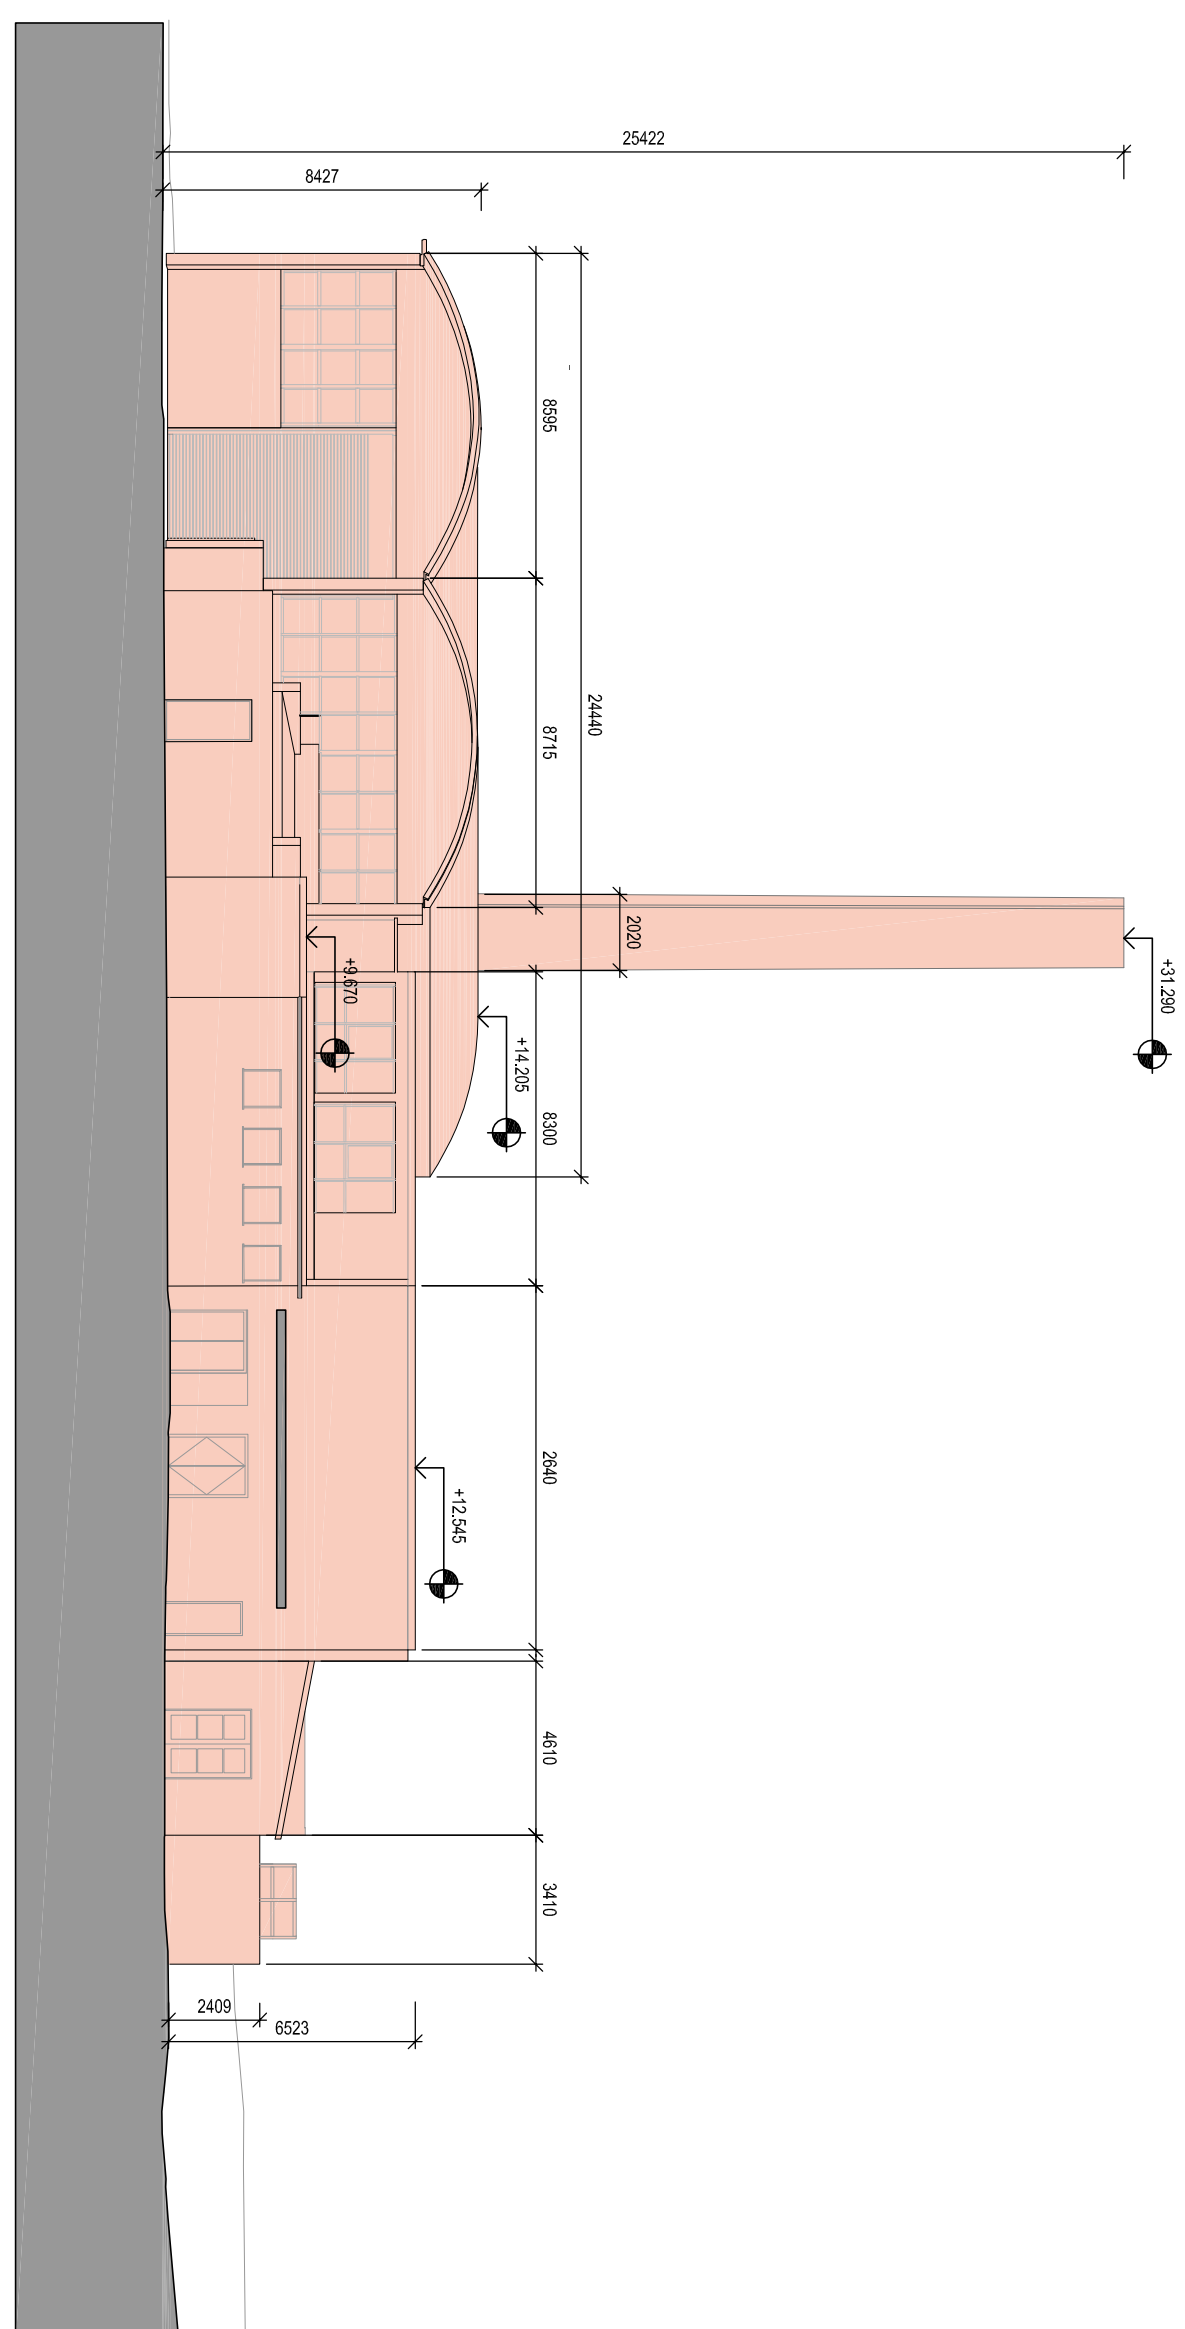SECTION AA - ENERGY CENTER
SCALE 1/2"=1'-0"

ELEVATION 6C - ENERGY CENTER
SCALE 1"=20'

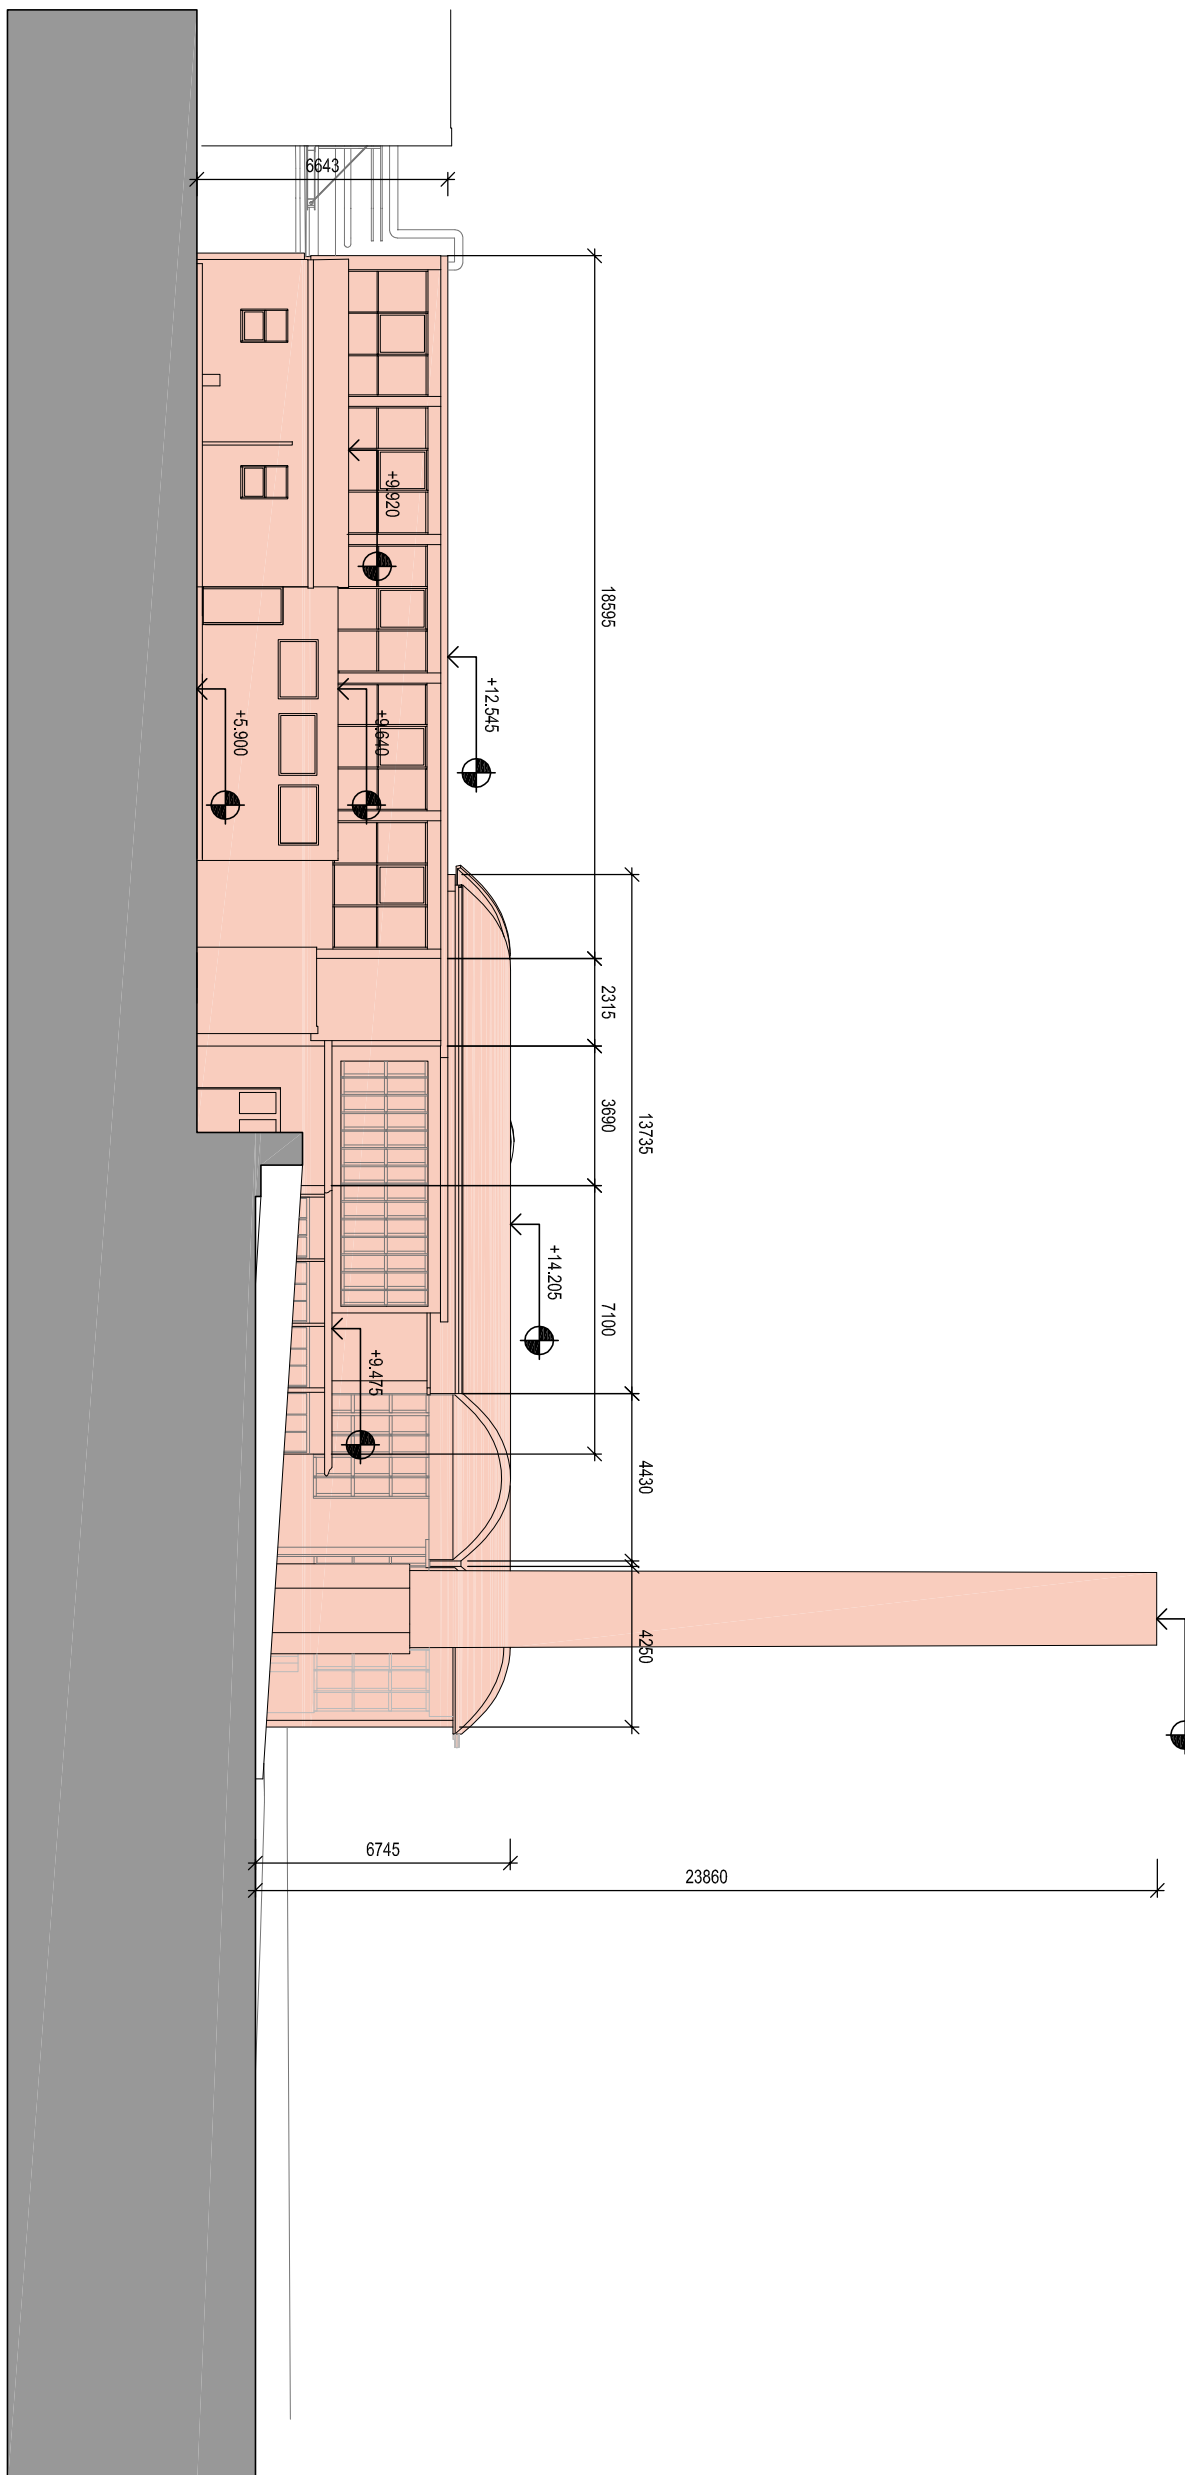

ELEVATION 6D - ENERGY CENTER

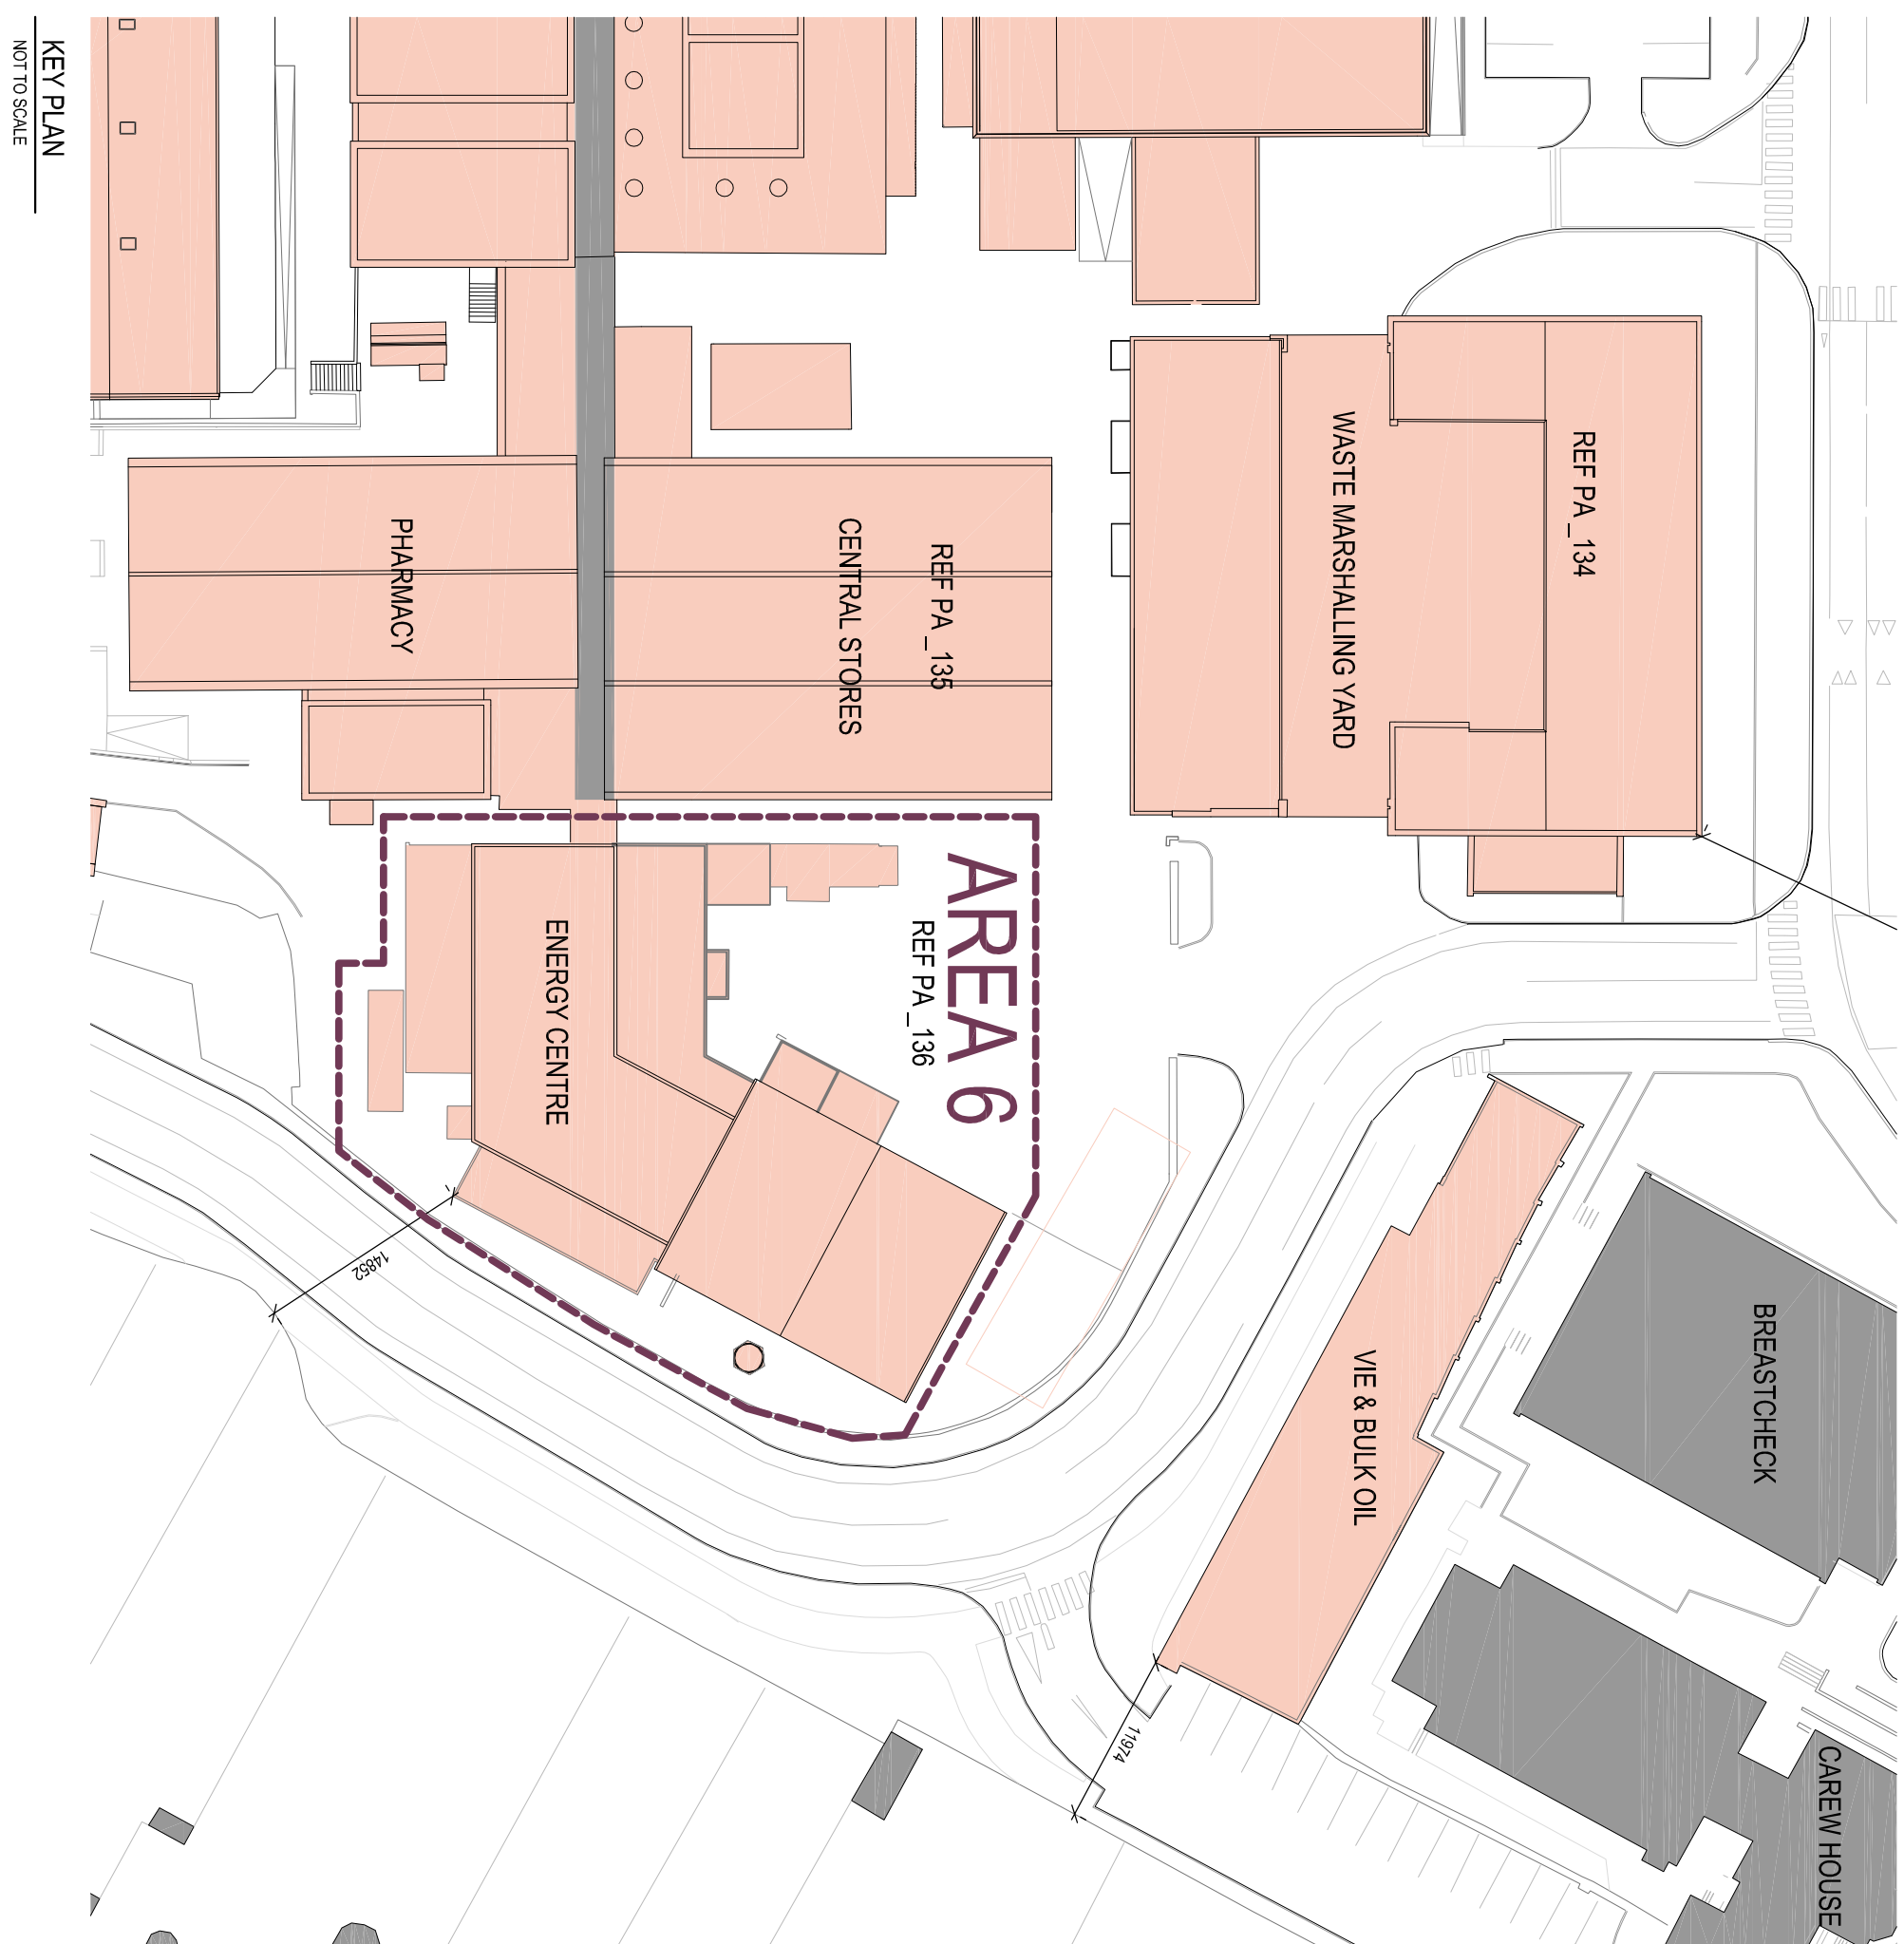

KEY PLAN

NOT TO SCALE