

PORTABLE ACCOMMODATION TO BE BUILT AS PER MANUFACTURER'S SPECIFICATION

PROPOSED PLANT TO ROOF

16600

14800


1800

2780


2580



SCALE 1:200

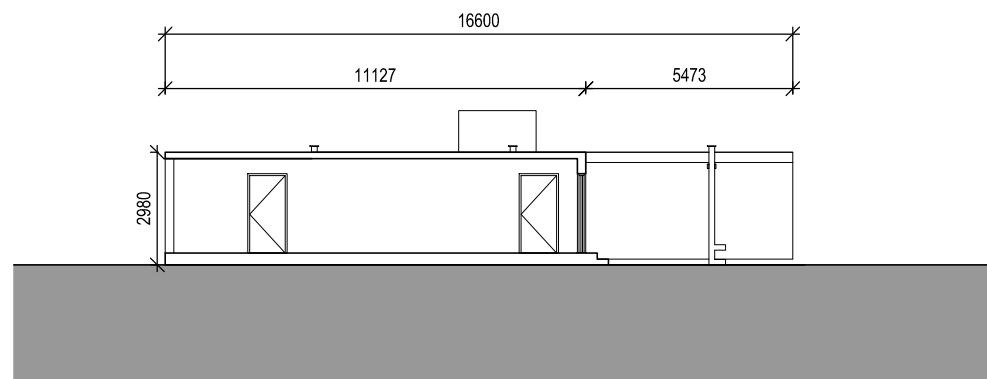

SCALE 1:200

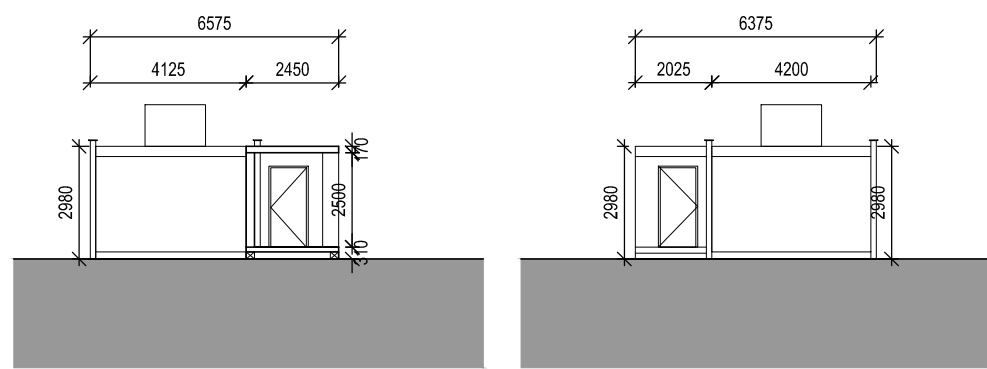

SCALE 1:200

SCALE 1:200


PORTABLE ACCOMMODATION TO BE BUILT AS PER MANUFACTURER'S SPECIFICATION

PROPOSED PLANT TO ROOM





SCALE 1:200

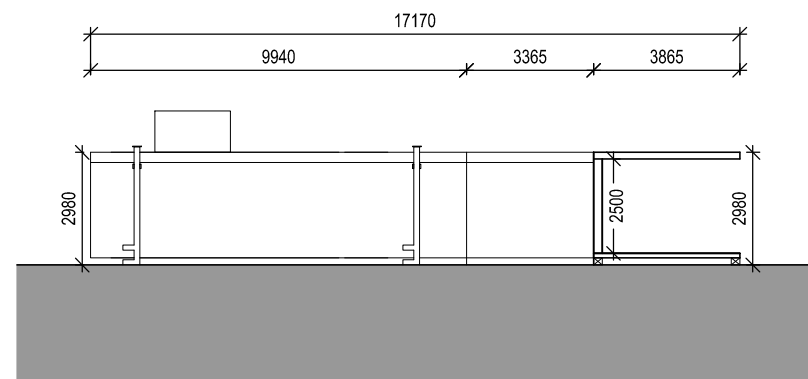

SCALE 1:200

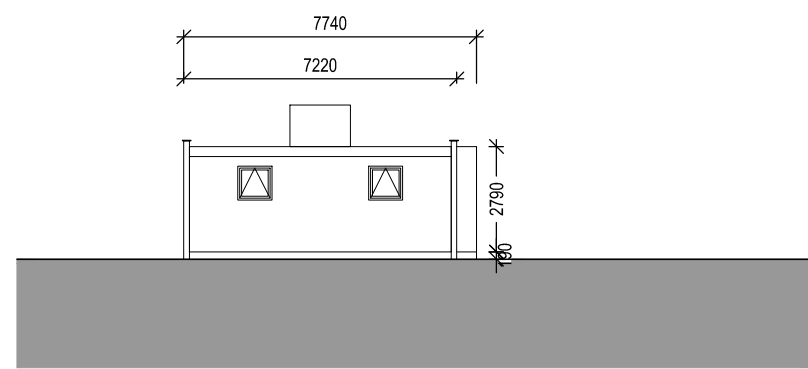

SCALE 1:200

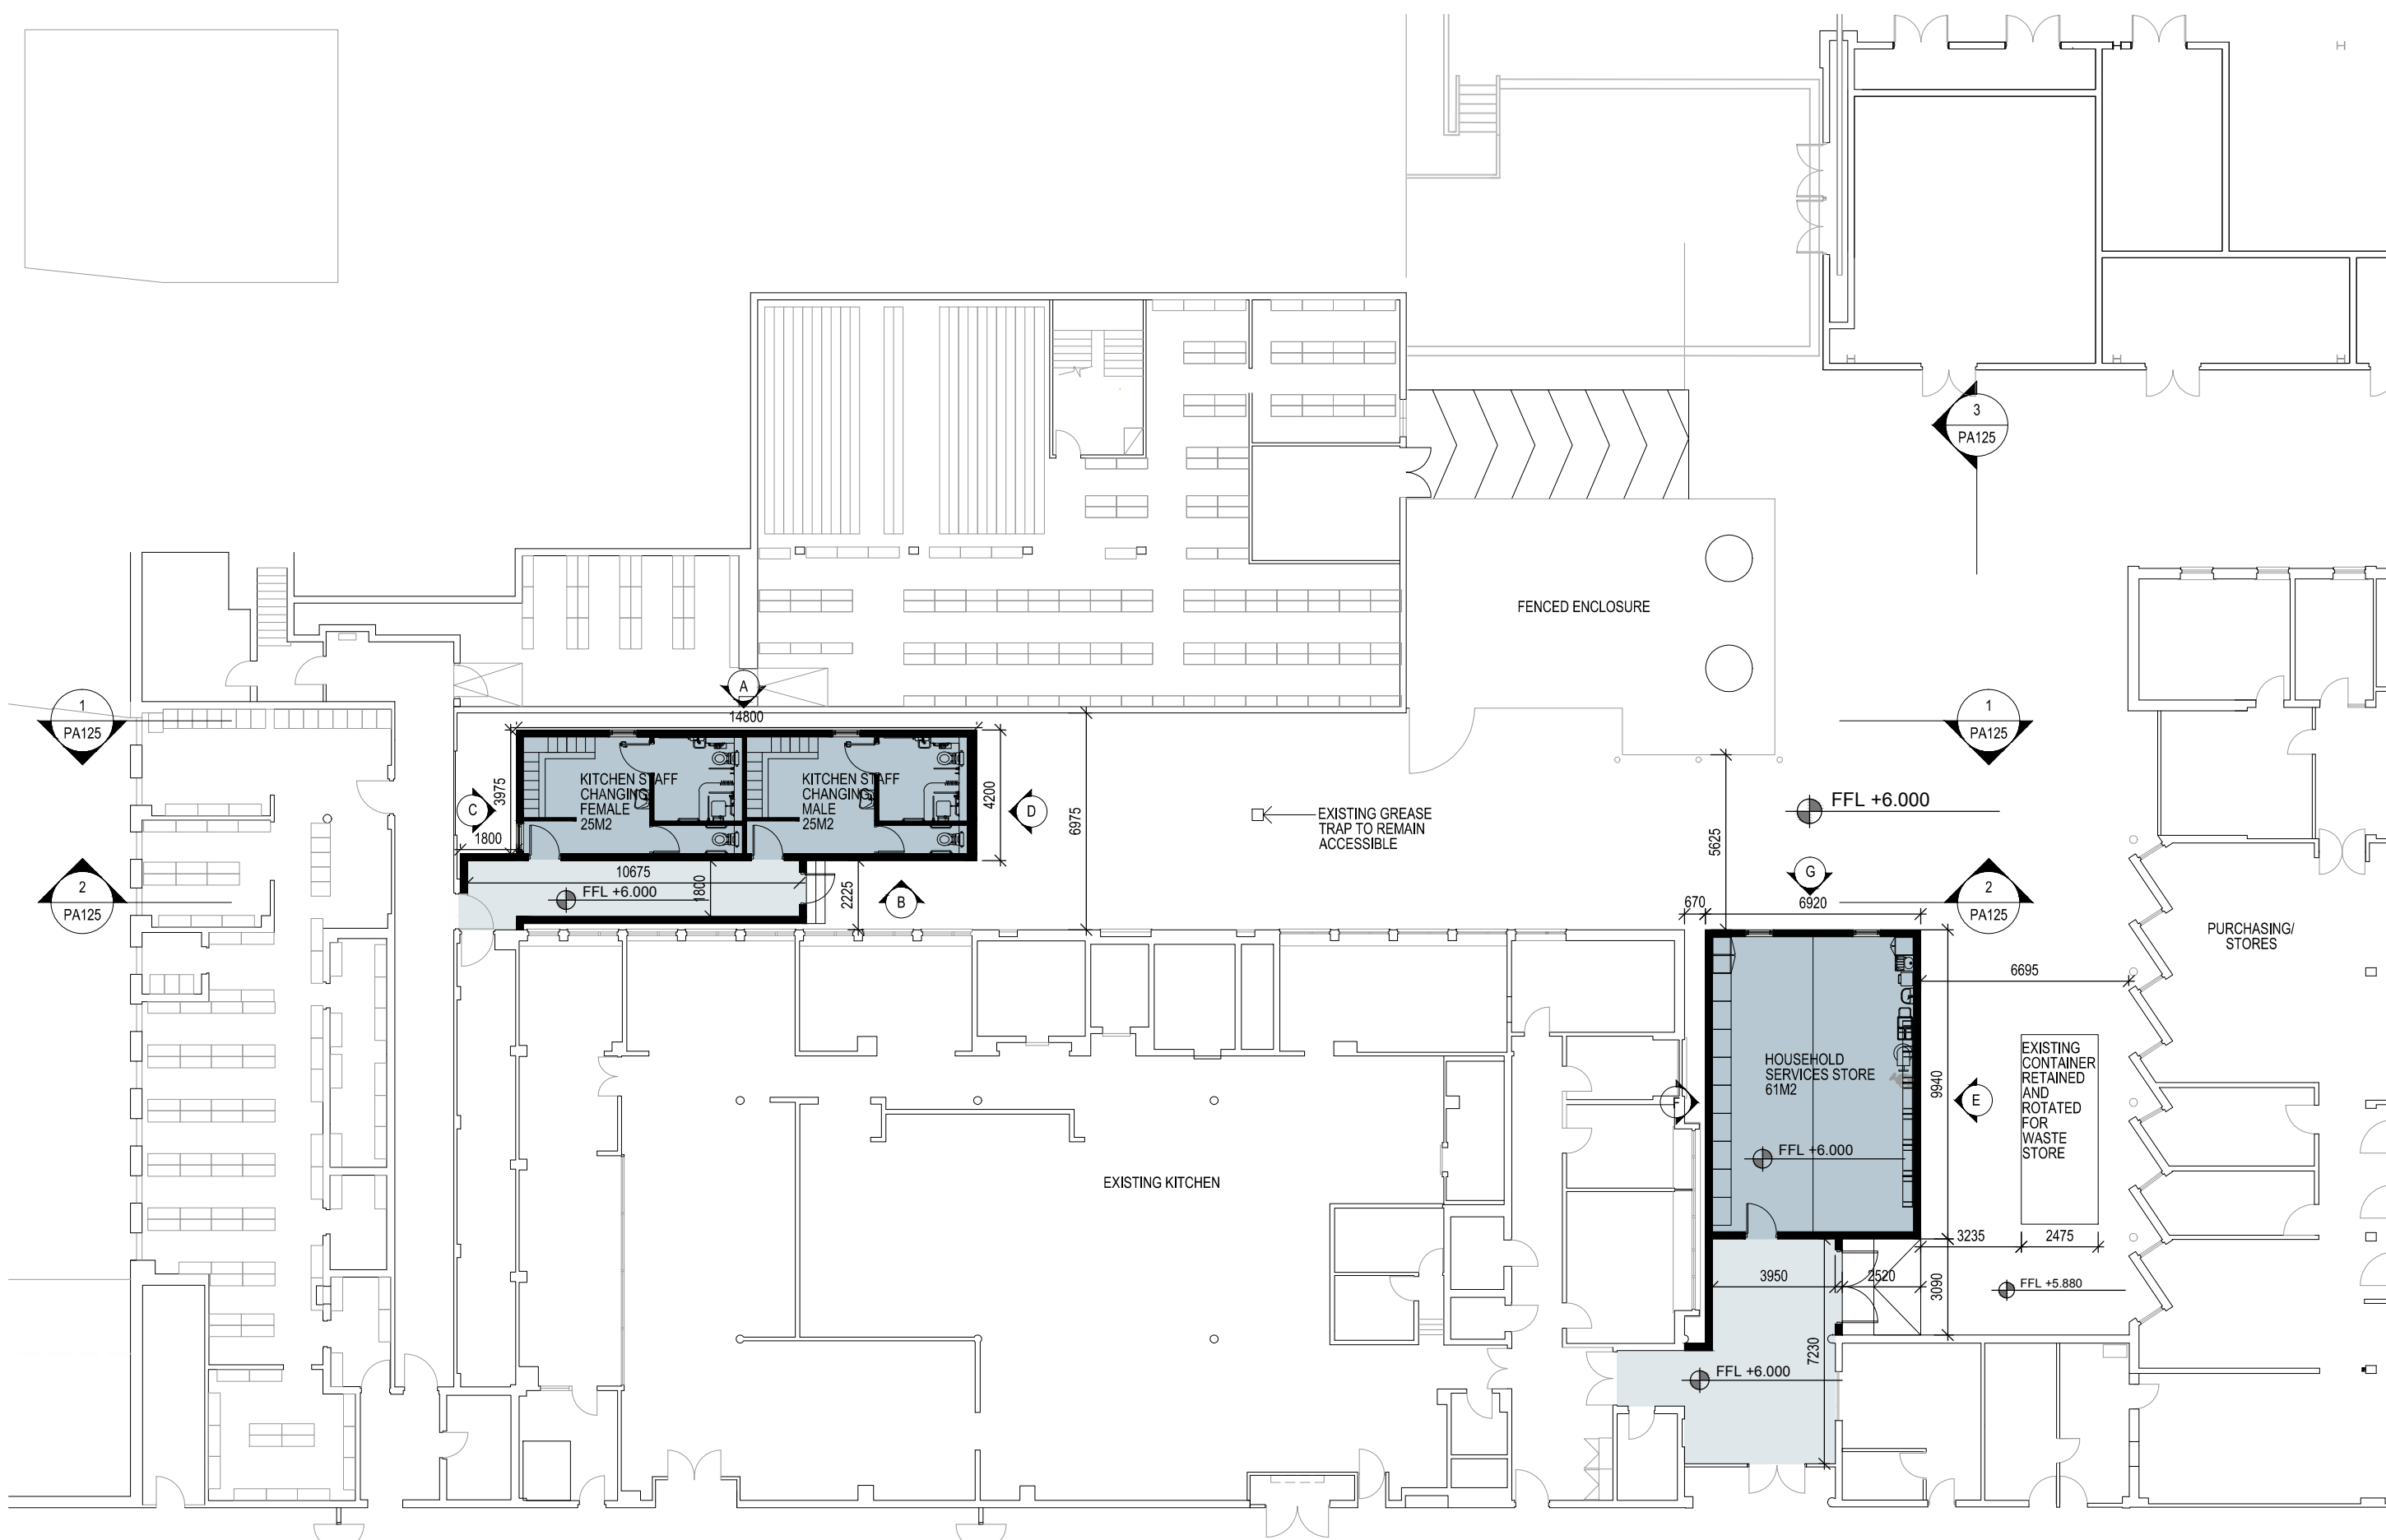

SCALE 1:200

HAZARDOUS WASTE

TEMPORARY ACCOMMODATION TO BE BUILT AS PER MANUFACTURER'S SPECIFICATION

+11.800

+12.720


+13.670

2700


14800

1800

SCALE 1:20

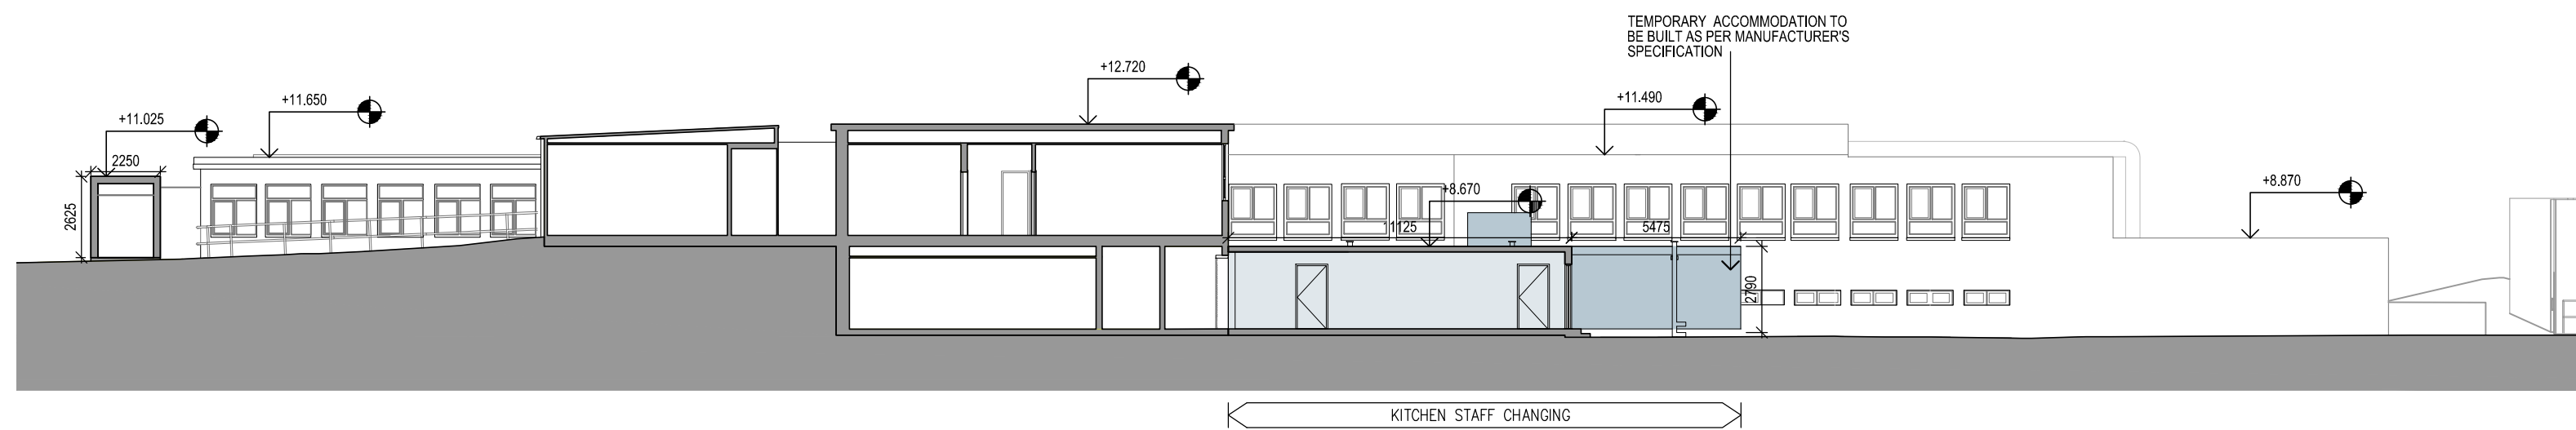


SCALE 1:20

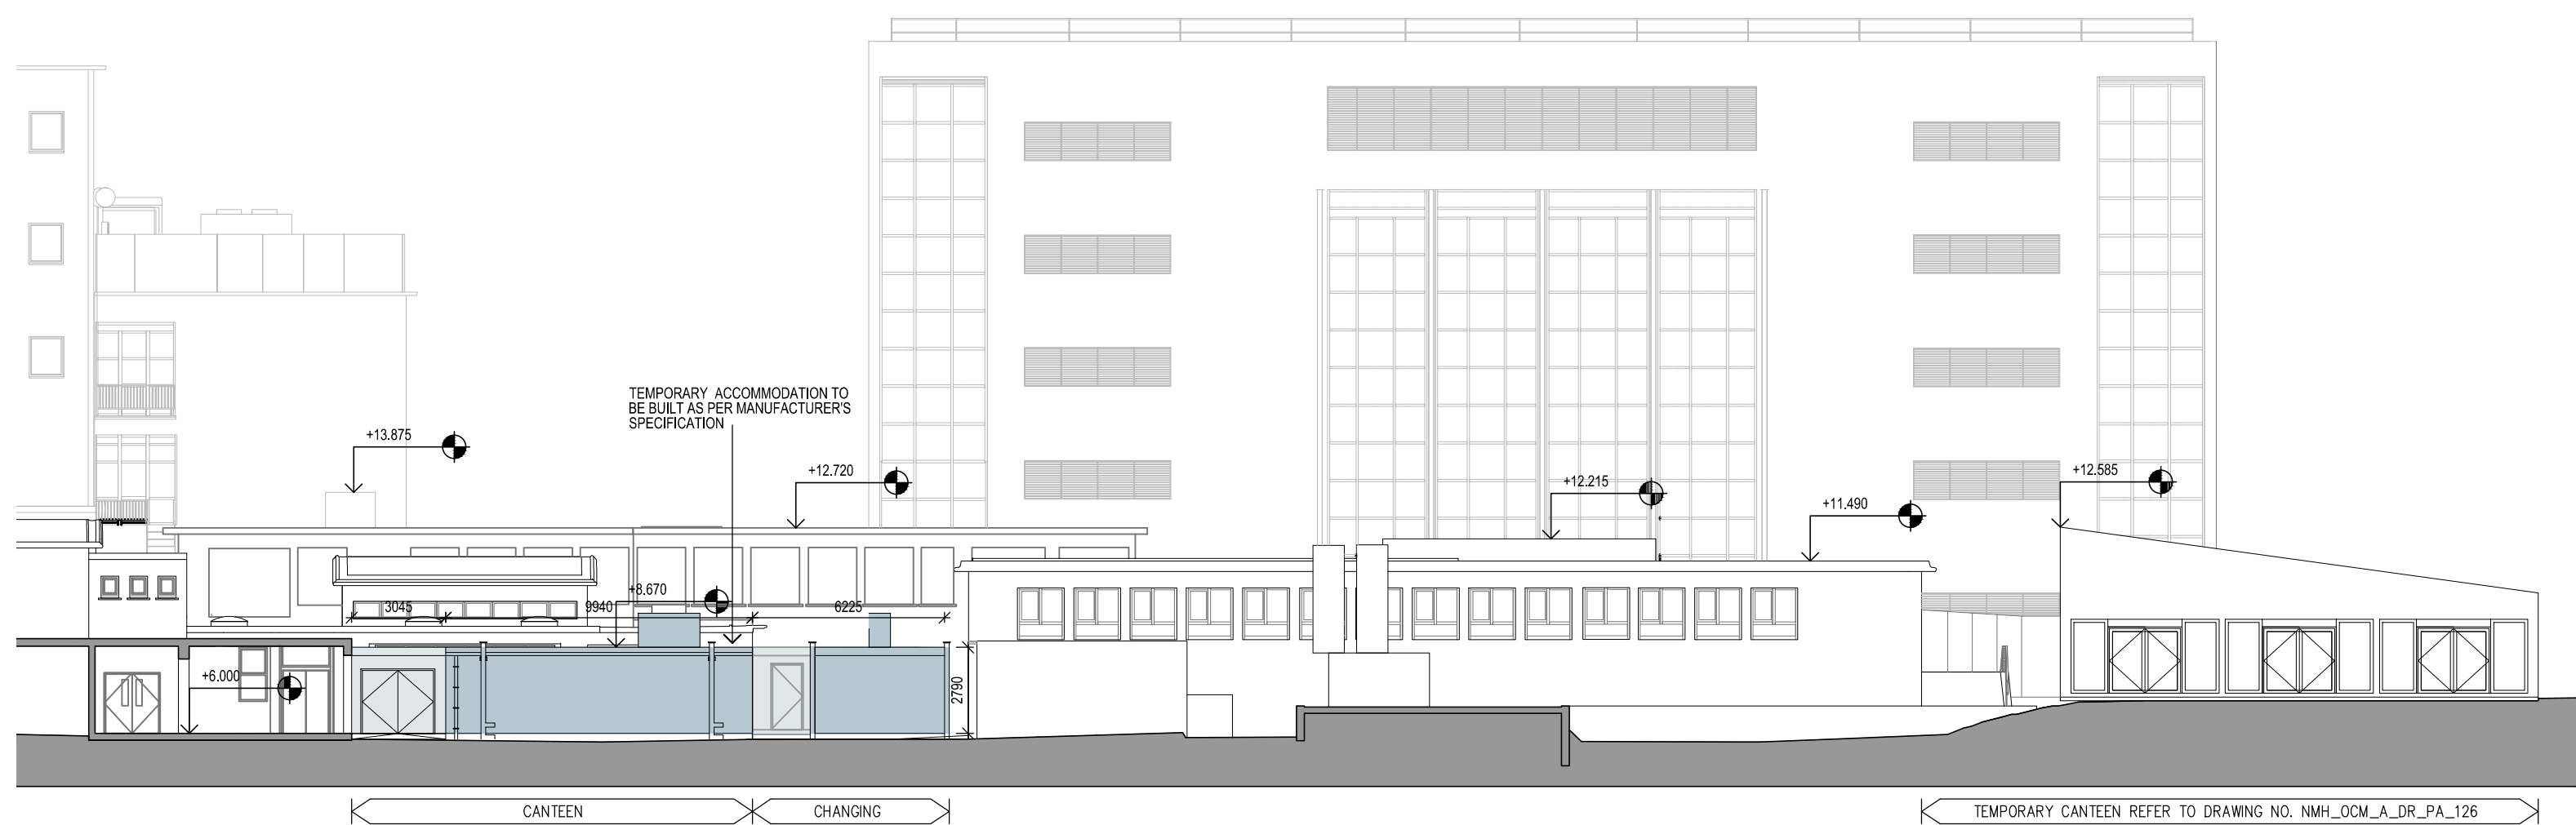

SCALE 1:200


[illegible]

PROJECT THE NATIONAL MATERNITY HOSPITAL AT ST. VINCENT'S UNIVERSITY HOSPITAL		PROJECT O'Connell Mahon Architects 	
CLIENT HSE			
DRAWING TITLE TEMPORARY KITCHEN STAFF CHANGING & HOUSEHOLD SERVICES STORE	SCALE @ A1 1:200	DATE FEB 2017	5 Fitzwilliam Place Dublin 2, Ireland t +353 1 676 7408 f +353 1 676 5634
DRAWN BY PLANNING APPLICATION	CHECKED BY SM	1 Lower Crescent Belfast BT7 1NR t +44 28 9066 3291 f +44 28 9068 2727	
DRAWING NUMBER NMH_OCM_A_DR_PA_125	REVISION 3895	info@oconnellmahon.ie www.oconnellmahon.ie architects@sherwood-ellis.com	

NOTES / LEGEND



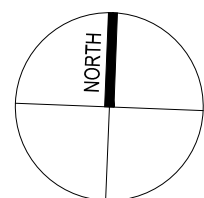

10

NEW BUILDING

NEW BUILDING CIRCULATION