

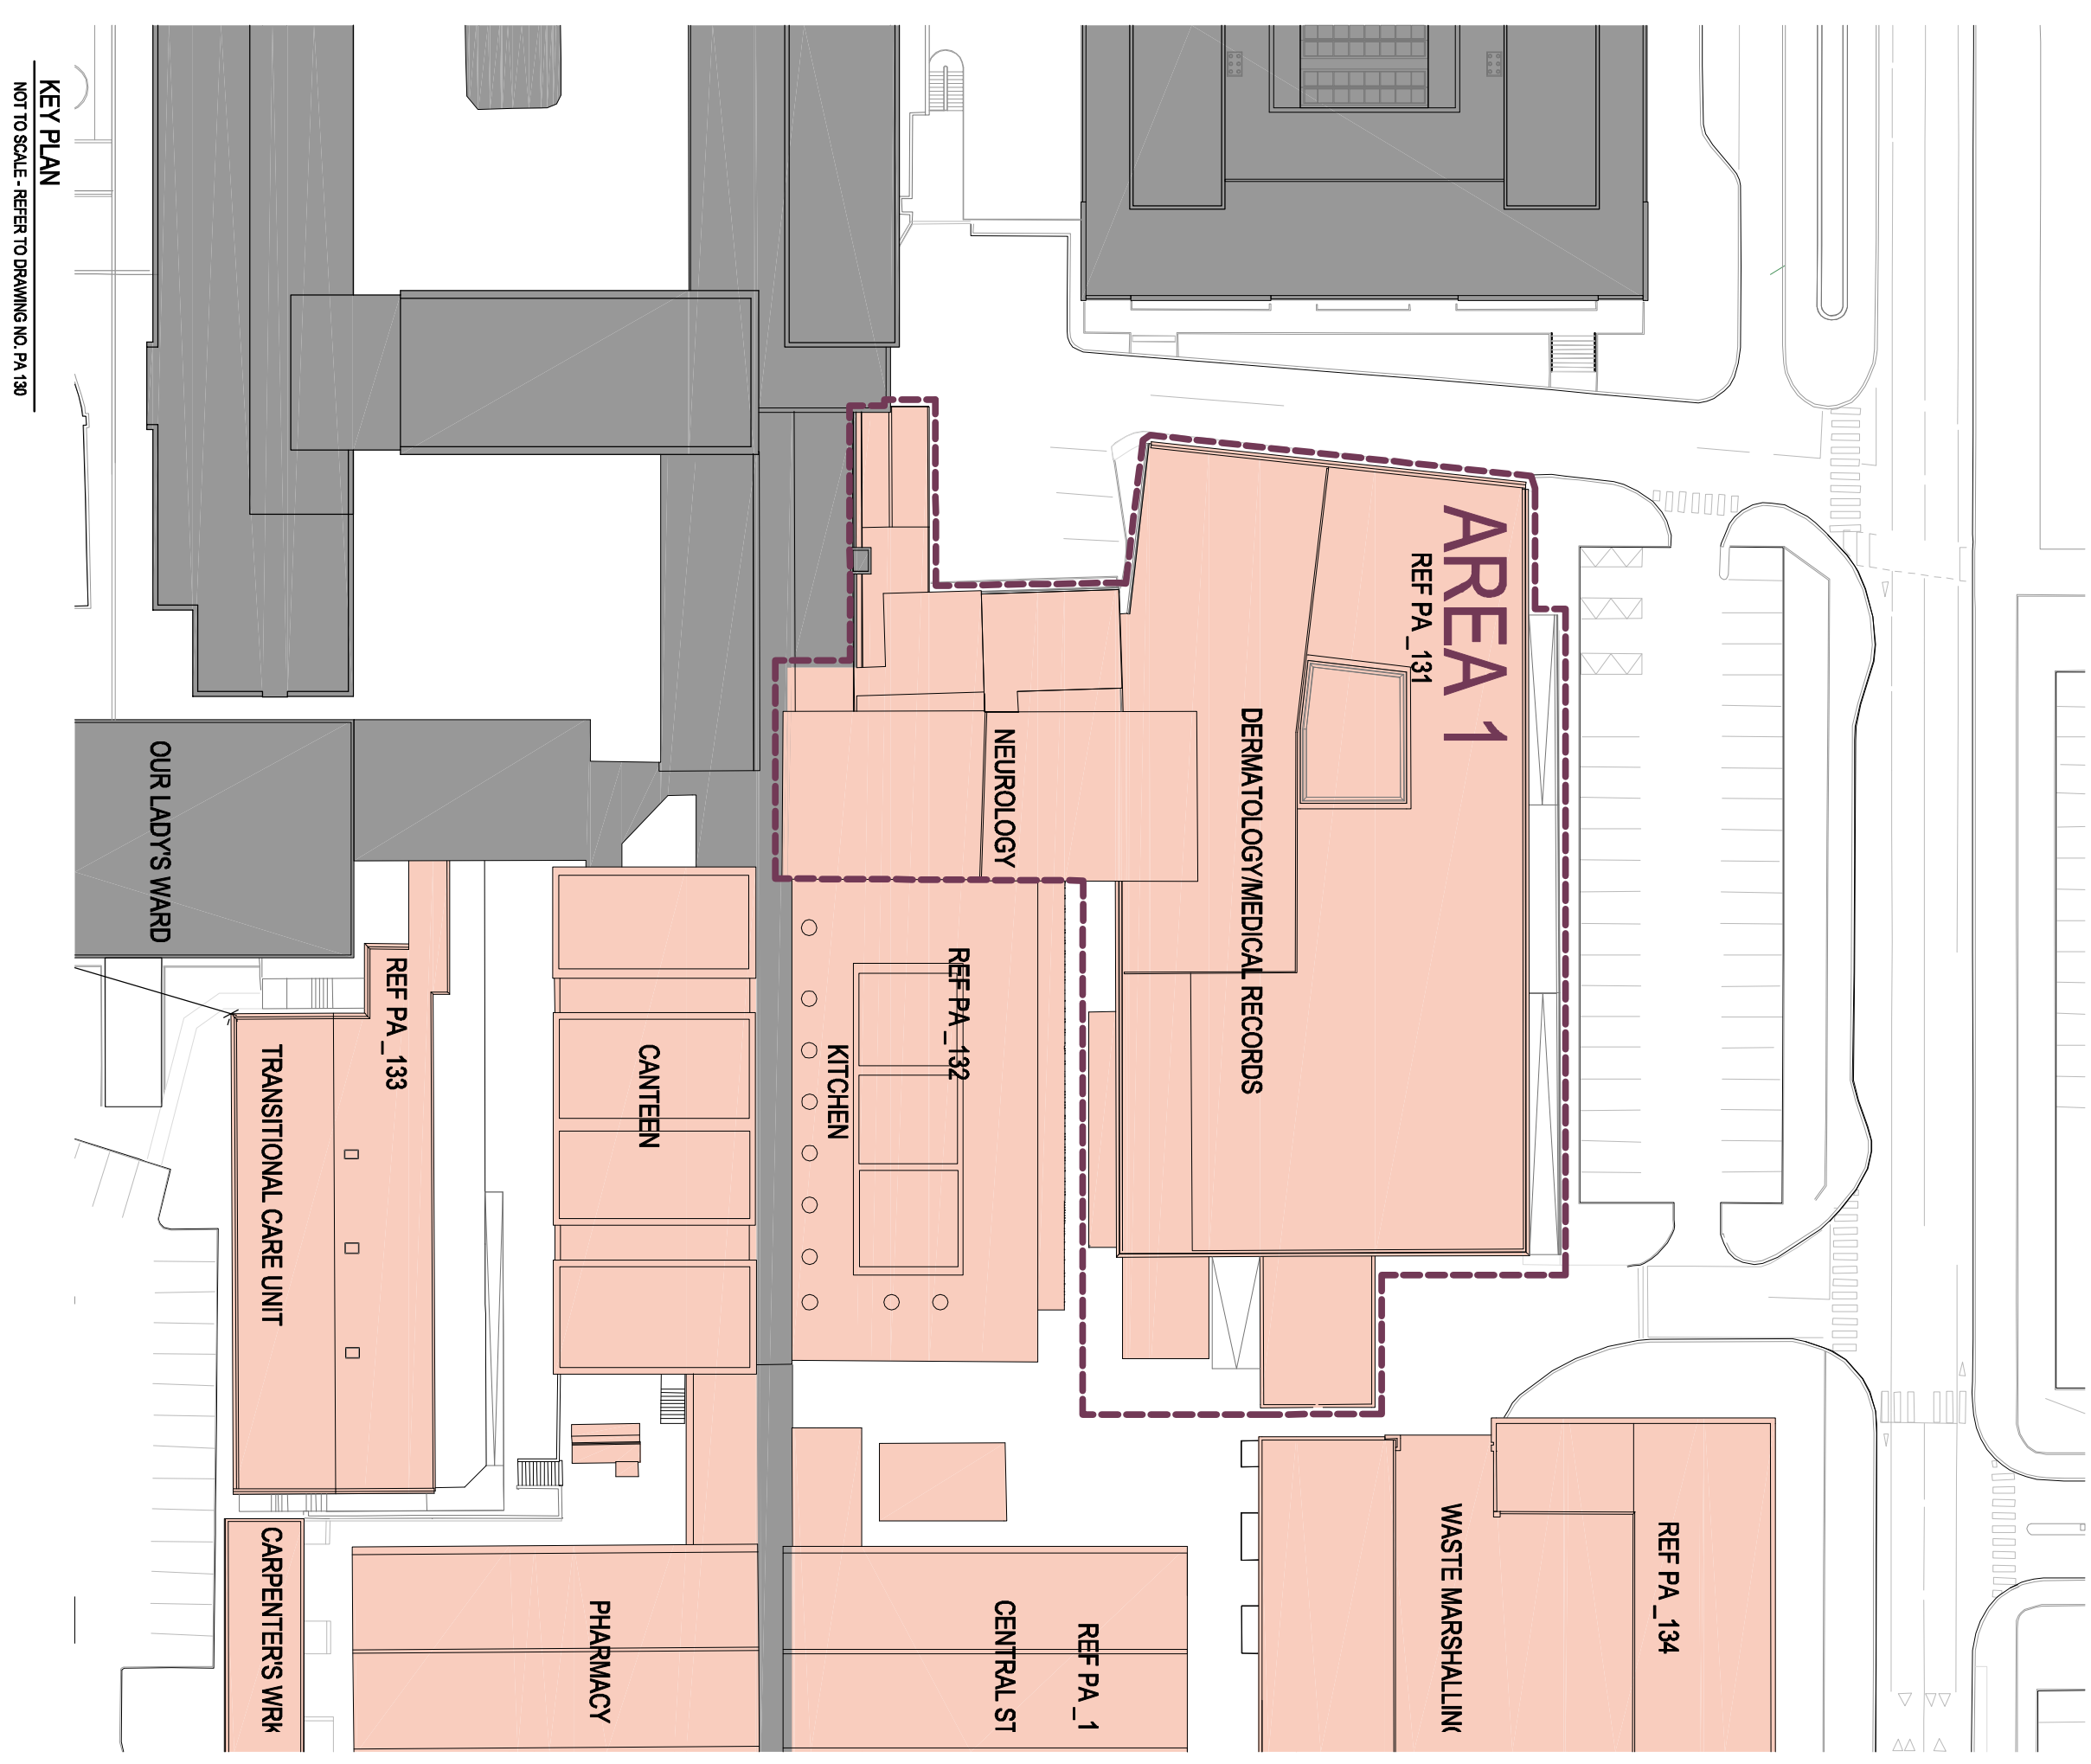
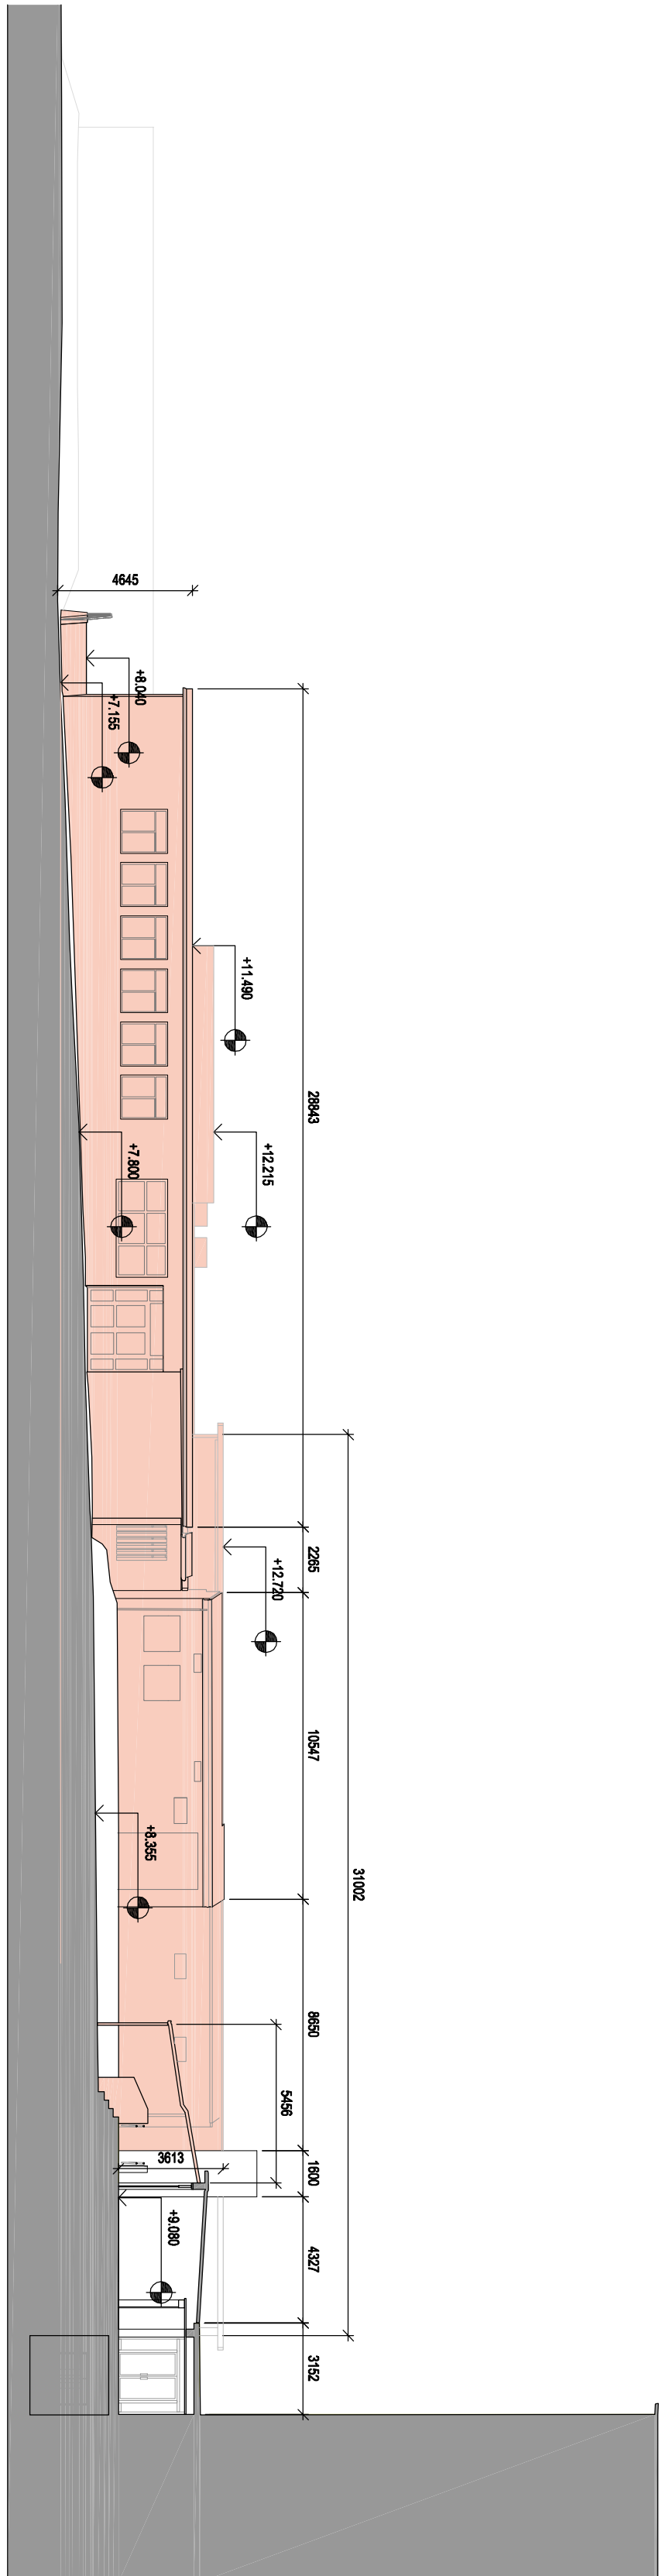
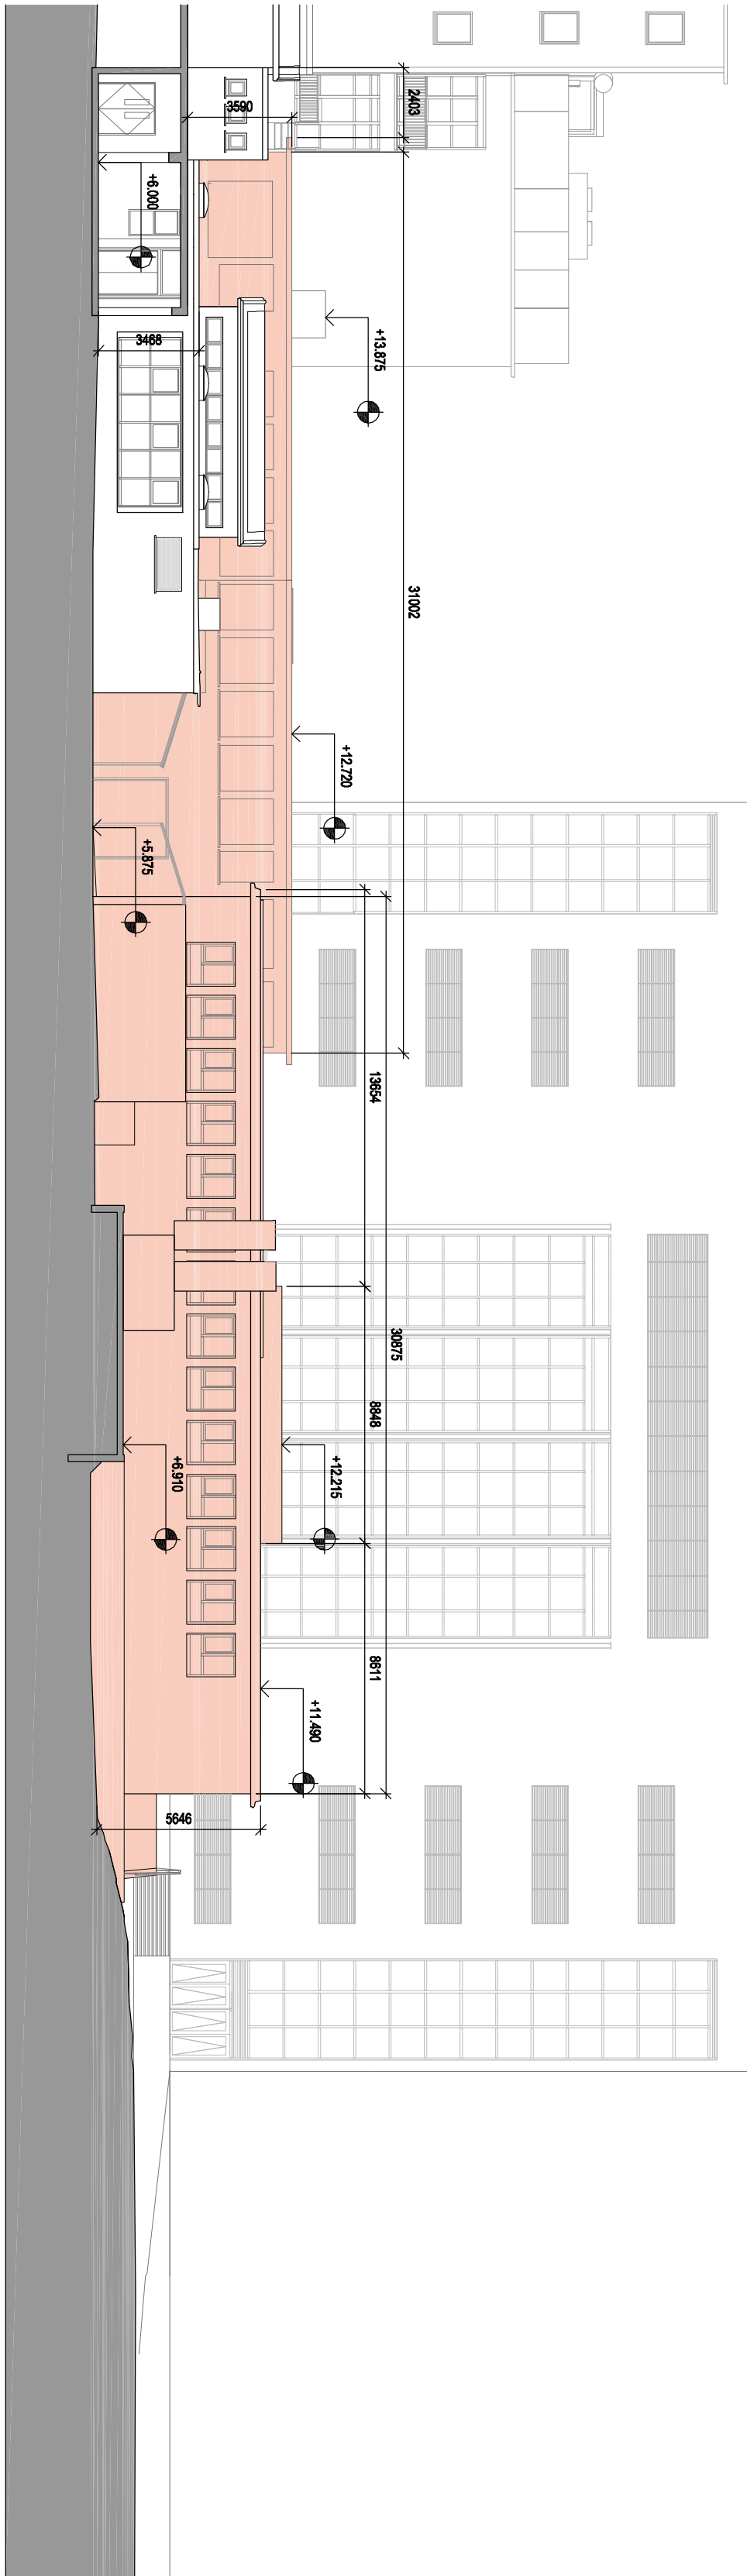
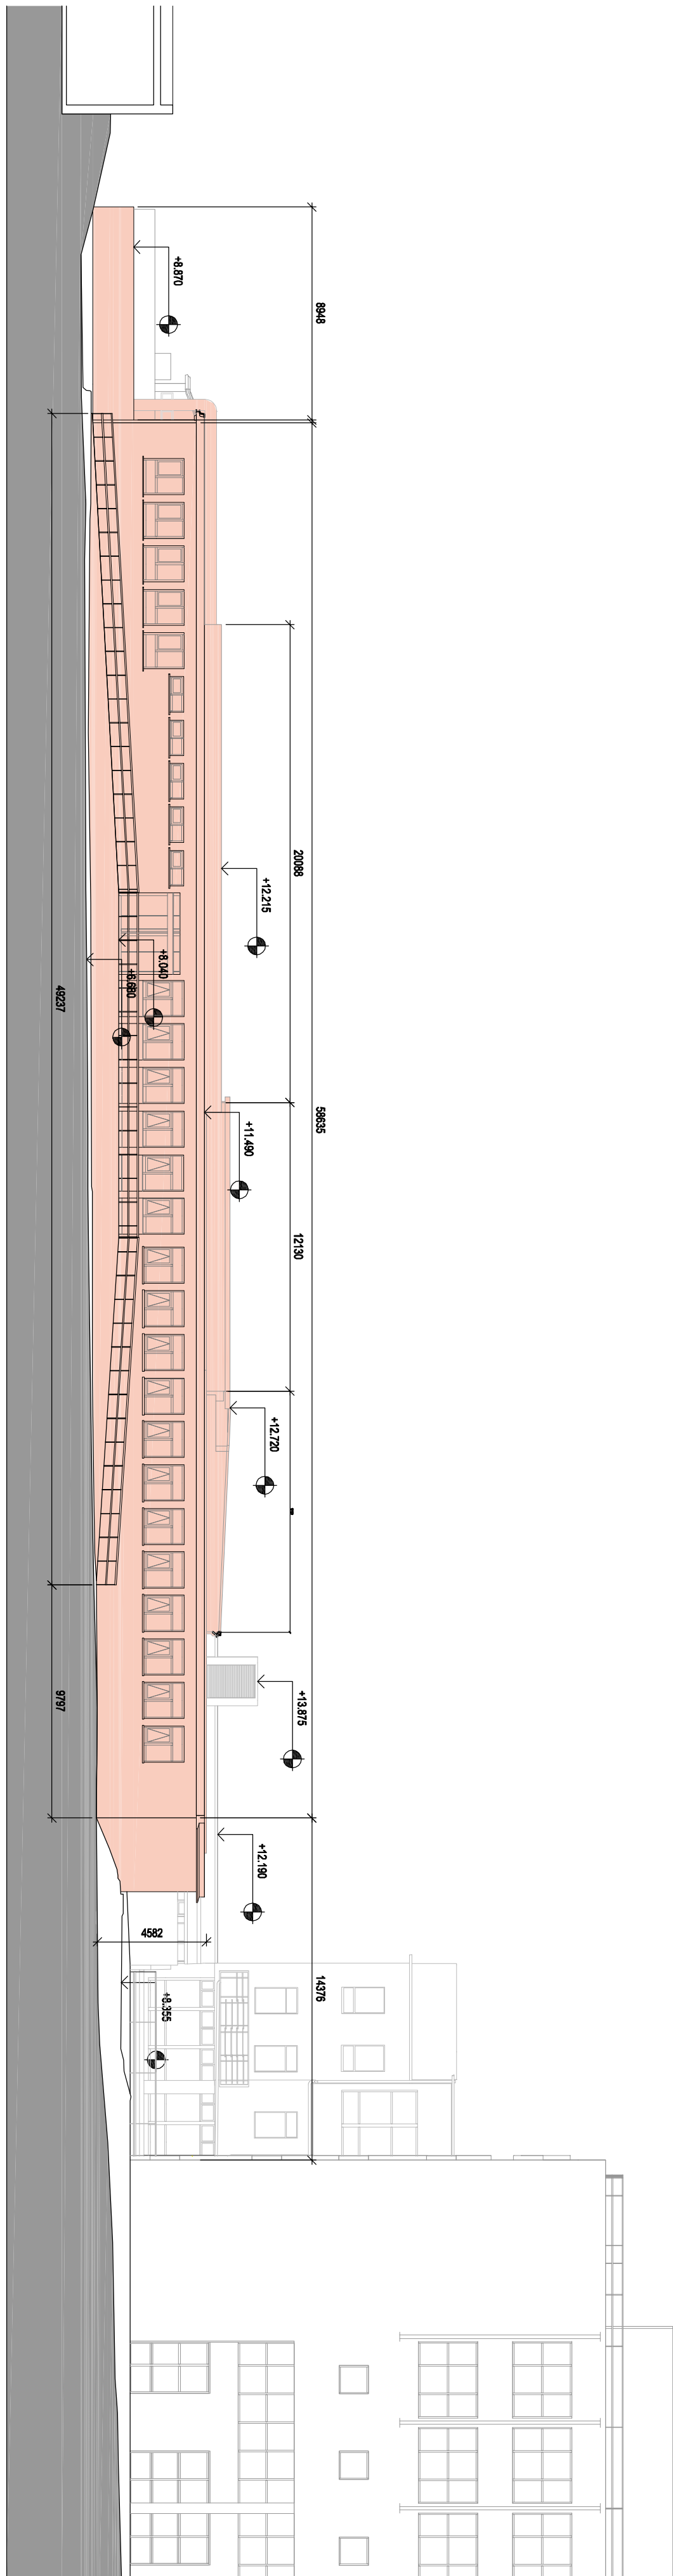
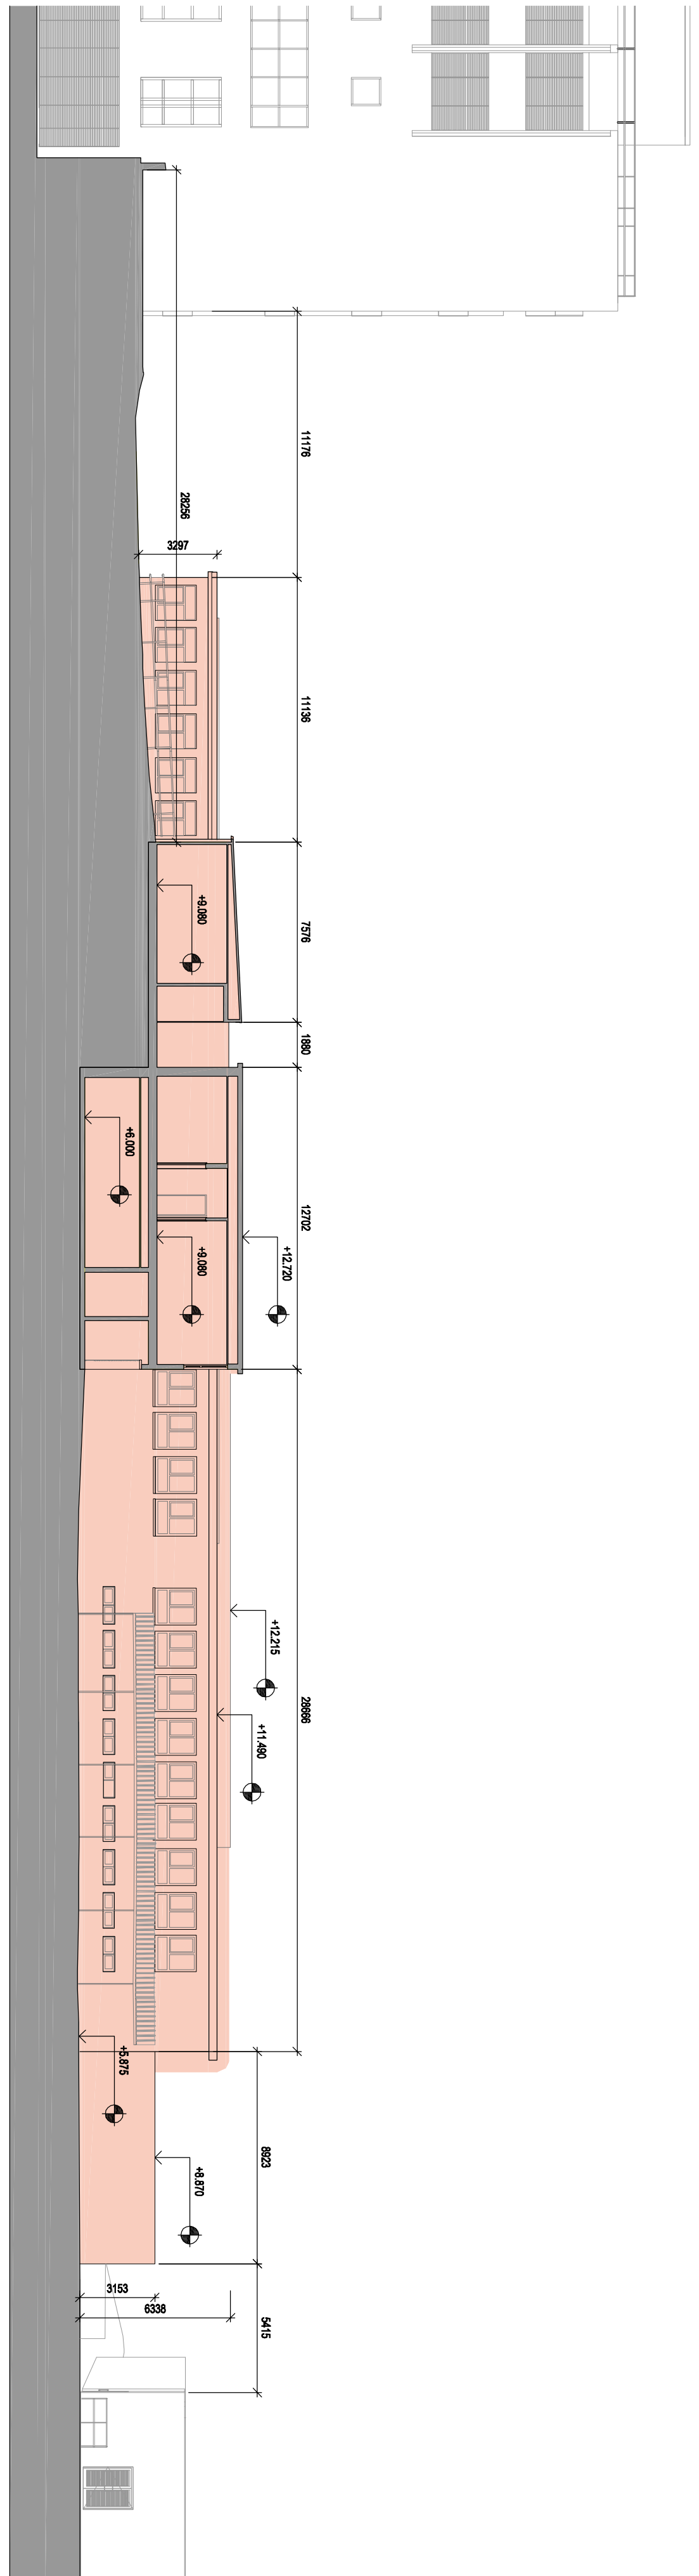


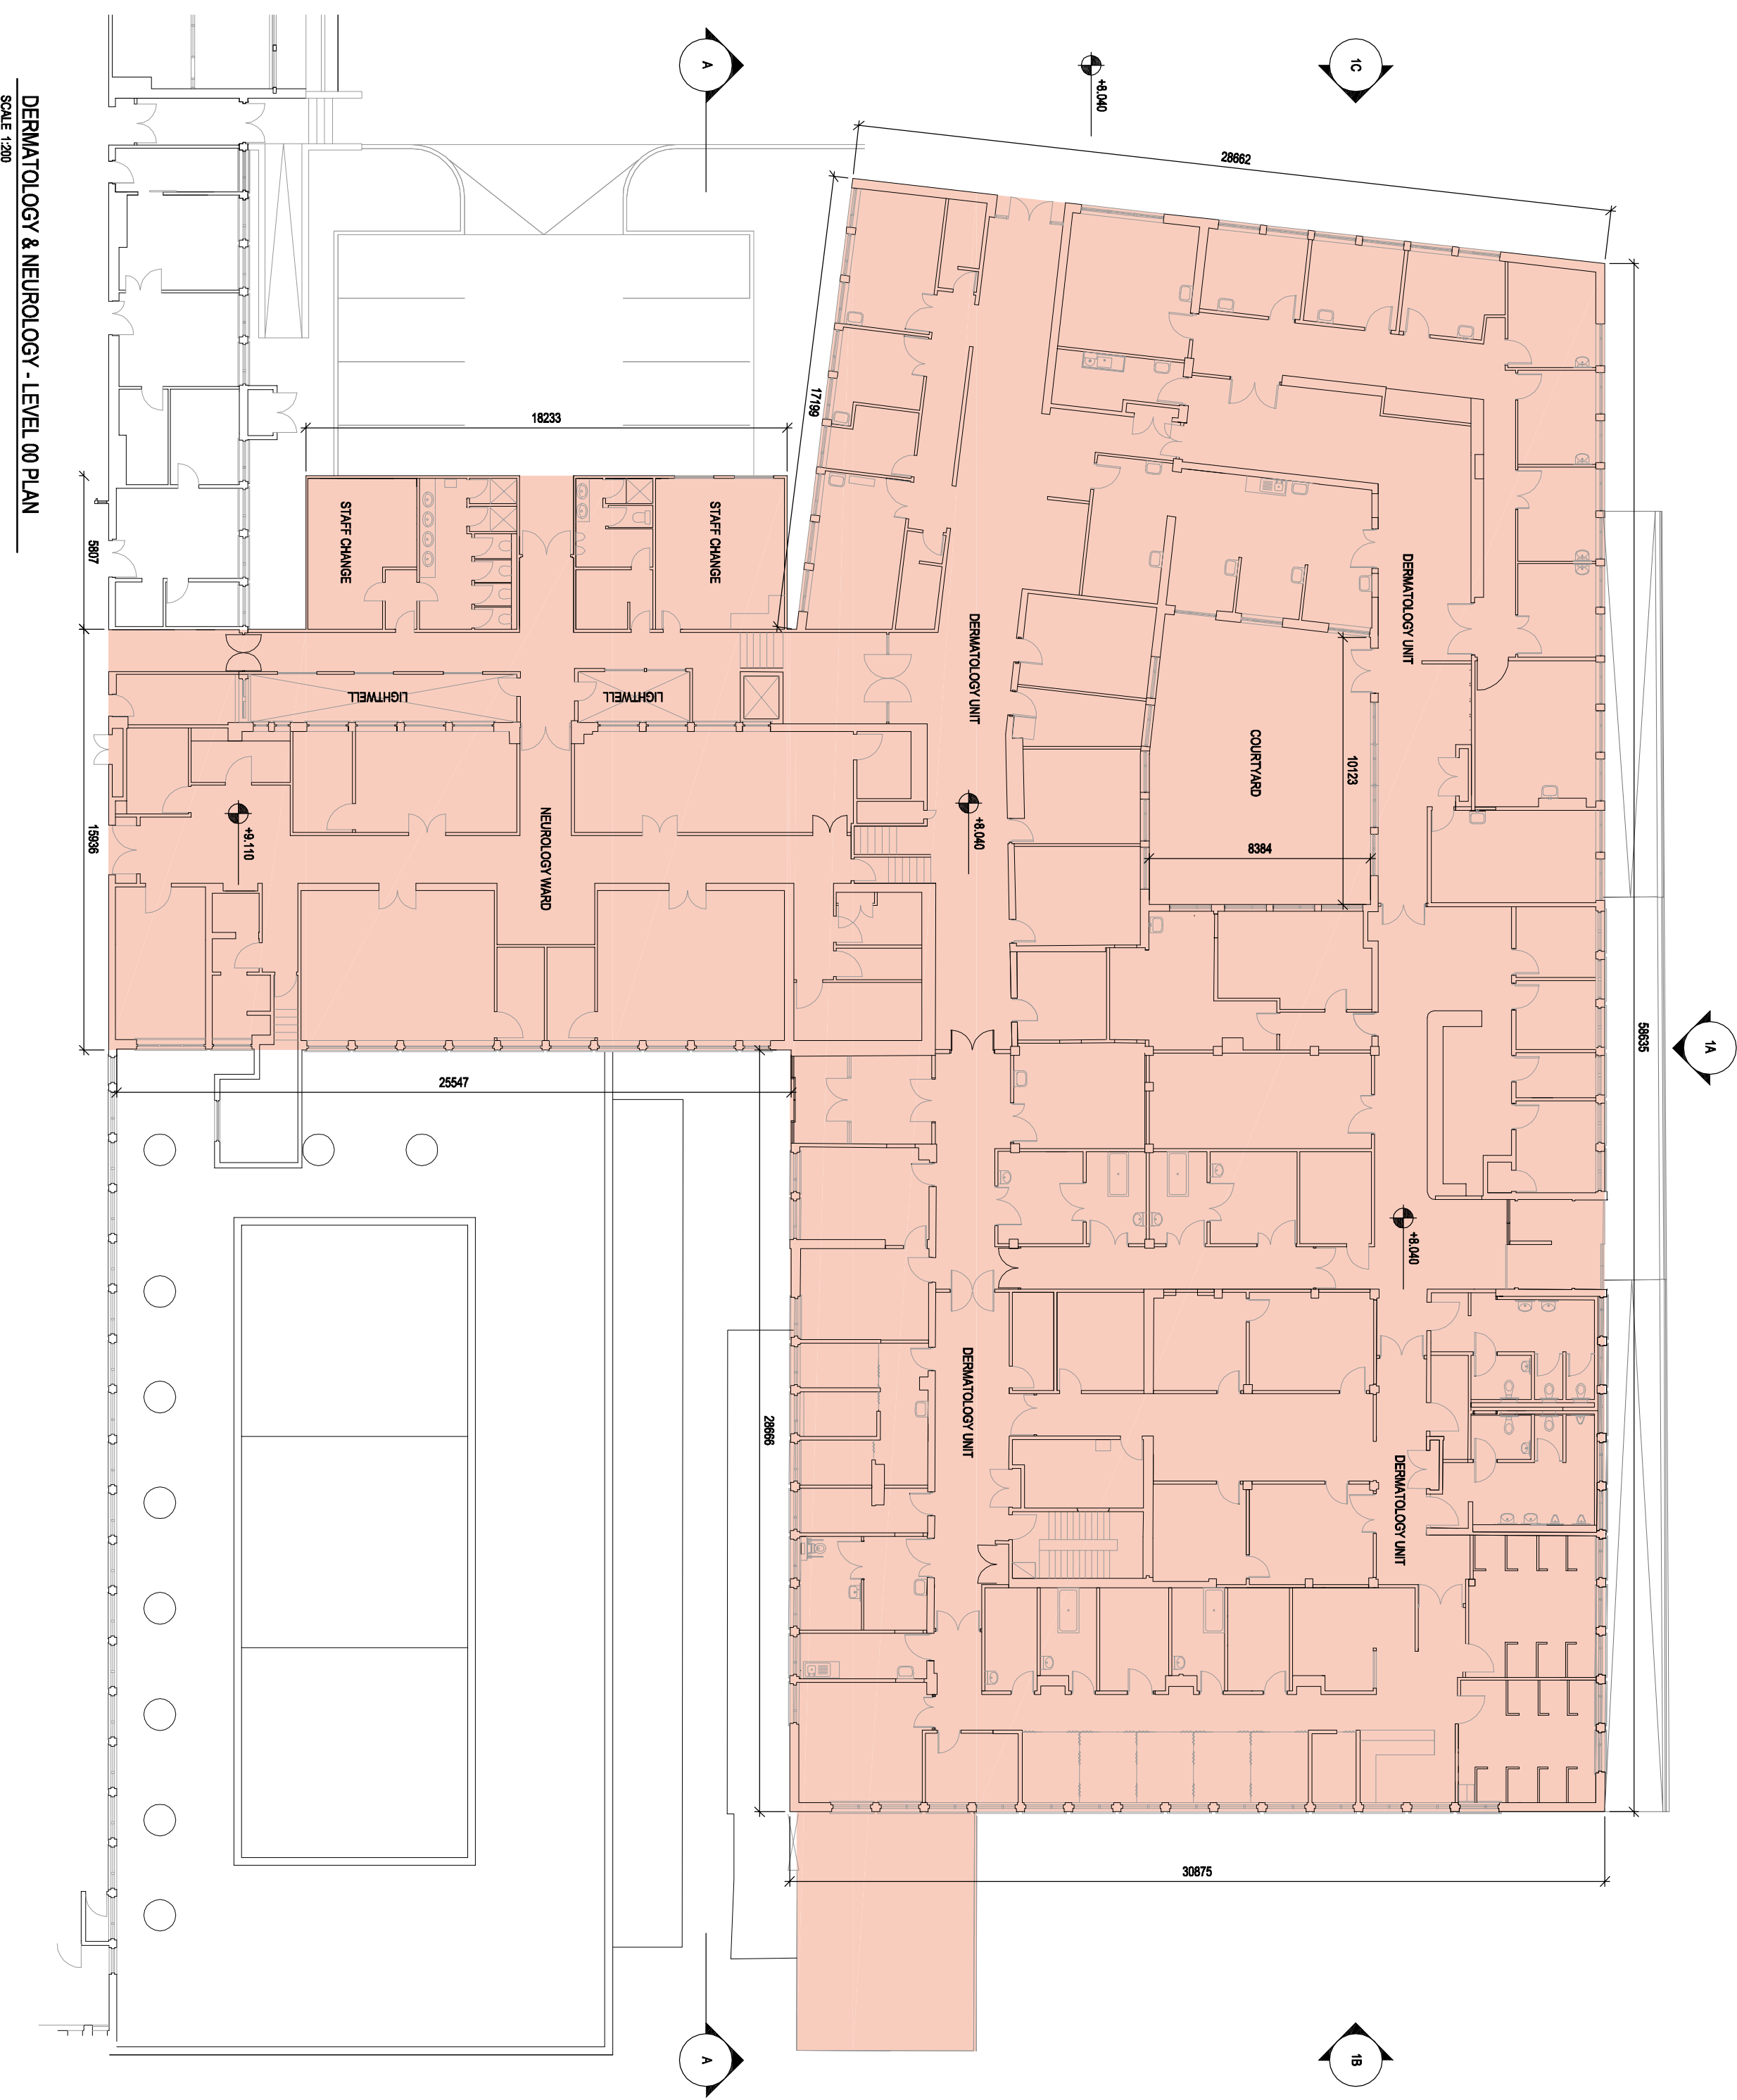

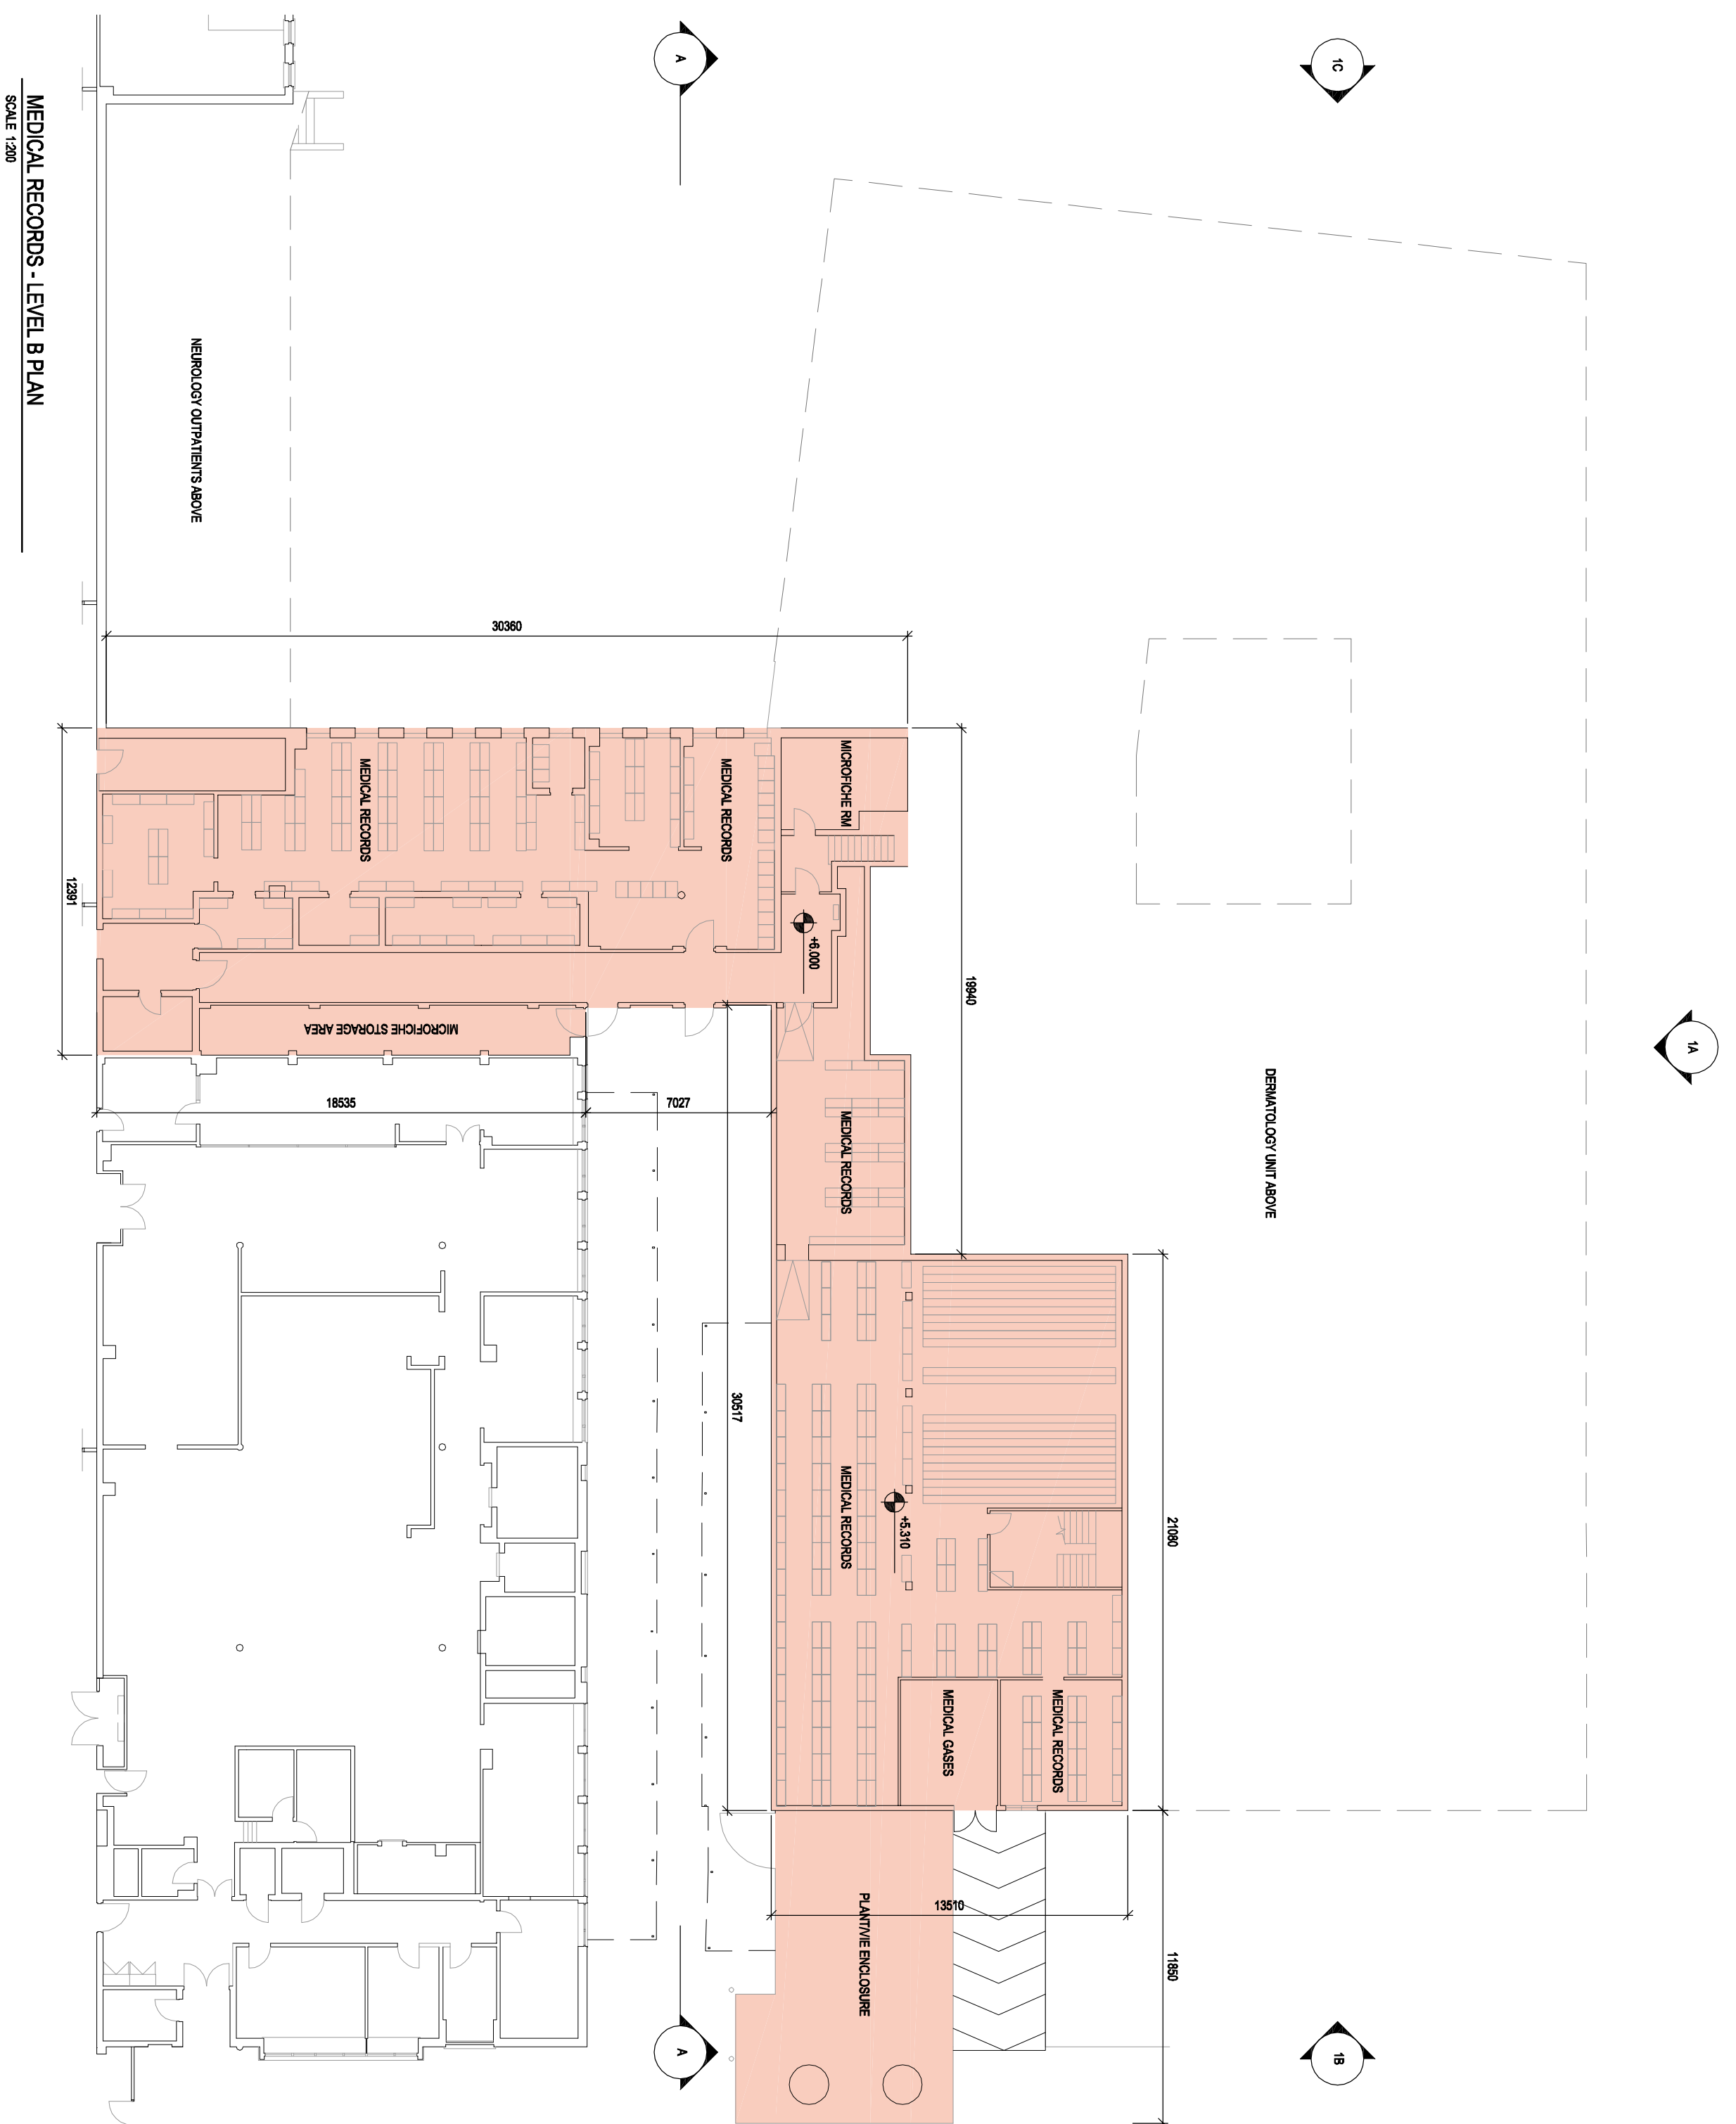

THE NATIONAL MATERNITY HOSPITAL
AT ST VINCENT'S UNIVERSITY HOSPITAL

O'Connell Mahon Architects |

--	--	---