


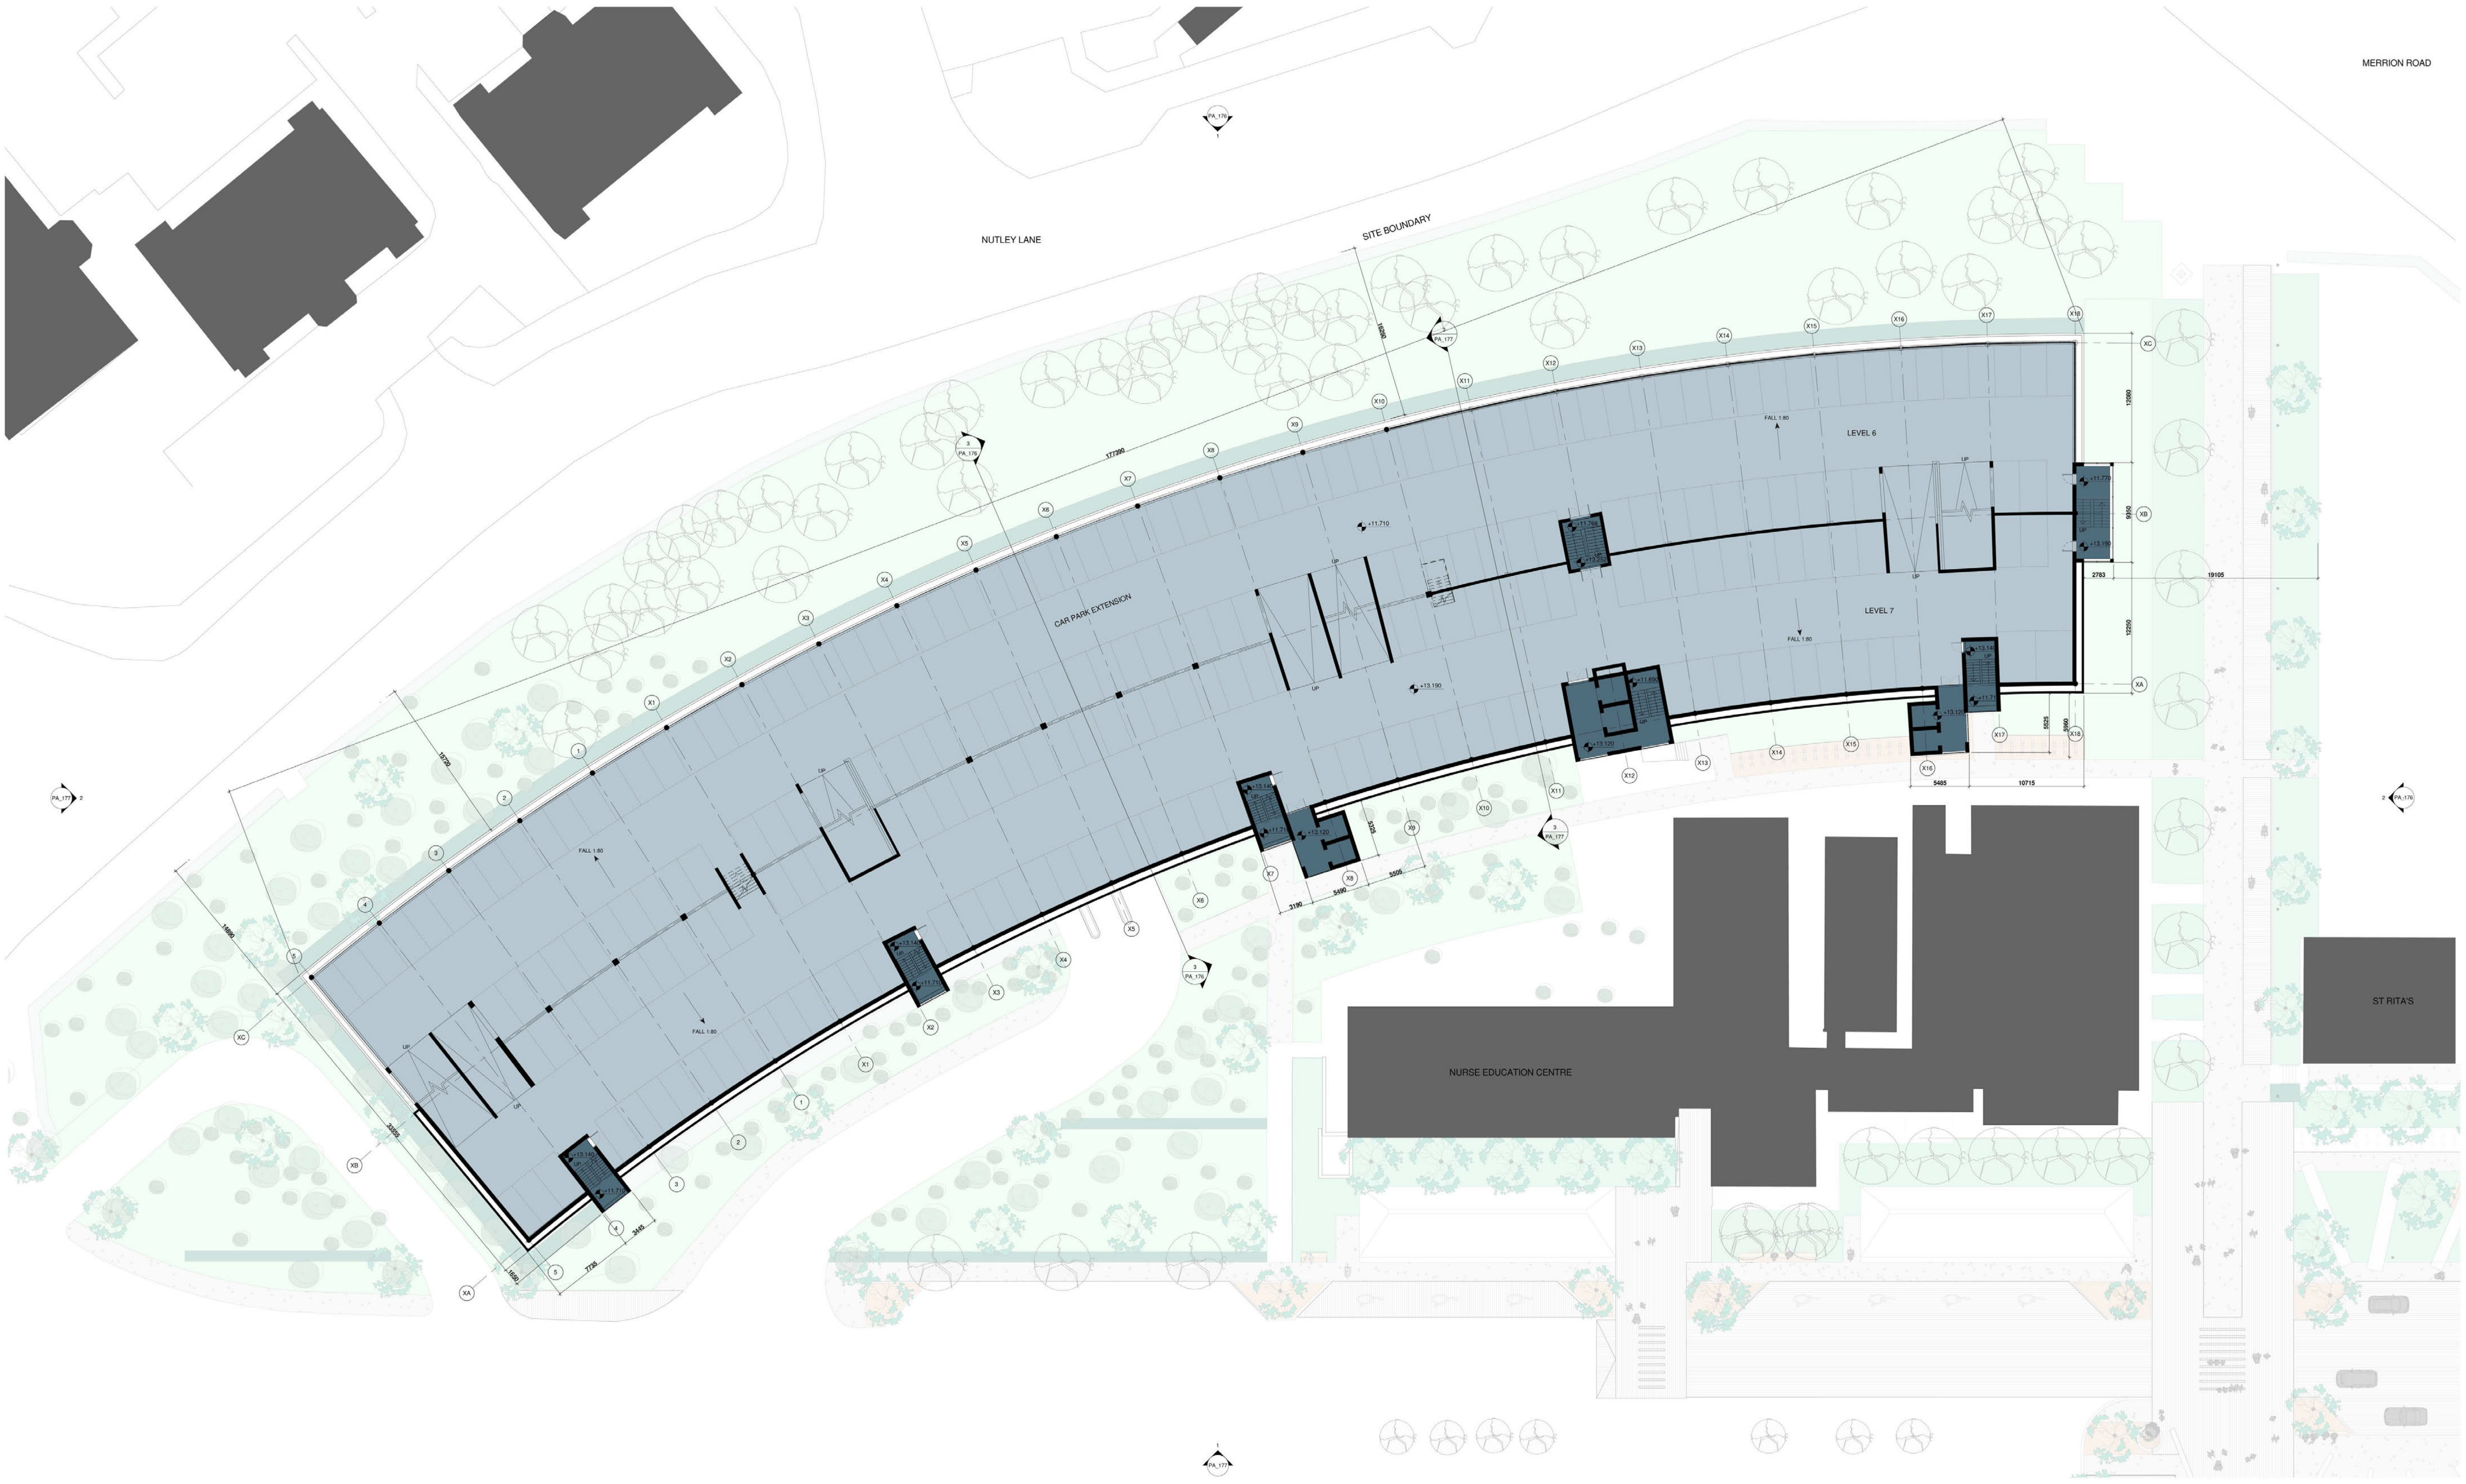


1 PROPOSED CAR PARK LEVEL 6 & 7 PLAN
SCALE 1:200

NOTES / LEGEND

GENERAL NOTES:

- DO NOT SCALE. USE FIGURED DIMENSIONS ONLY.
- THIS DRAWING IS TO BE READ IN CONJUNCTION WITH ALL RELEVANT SPECIFICATIONS AND DRAWINGS.
- ALL DIMENSIONS TO BE CHECKED ON SITE.
- IN THE EVENT OF ANY DISCREPANCIES BETWEEN DRAWINGS, THE CONTRACTOR IS TO INFORM THE ARCHITECT IMMEDIATELY.

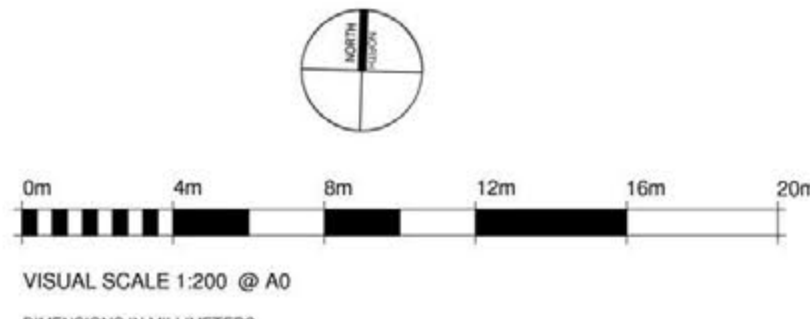

- PROPOSED CAR PARK EXTENSION
- PROPOSED CORE
- EXISTING BUILDING

REVISION	DATE	DESCRIPTION	BY

PROJECT:
**THE NATIONAL MATERNITY HOSPITAL
AT ST. VINCENT'S UNIVERSITY HOSPITAL**

CLIENT:
HSE

DRAWING TITLE:
PROPOSED CAR PARK LEVEL 6 & 7 PLAN

STATUS:
PLANNING APPLICATION

DRAWING NUMBER:
NMH_OCM_A_DR_PA_173

SCALE: 1:200
DATE: FEB. 2017
DRAWN BY: BL
CHECKED BY: SM
REVISION:
PROJECT NUMBER:
3895

9 Fitzwilliam Place
Dublin 2, Ireland
t +353 1 676 7408
f +353 1 676 5634
info@oconnellmahon.ie
www.oconnellmahon.ie

1 Lower Crescent
Belfast BT7 1NR
t +44 28 9066 3291
f +44 28 9068 2727
architects@isherwood-ellis.com

O'Connell Mahon Architects

ARCHITECTS