



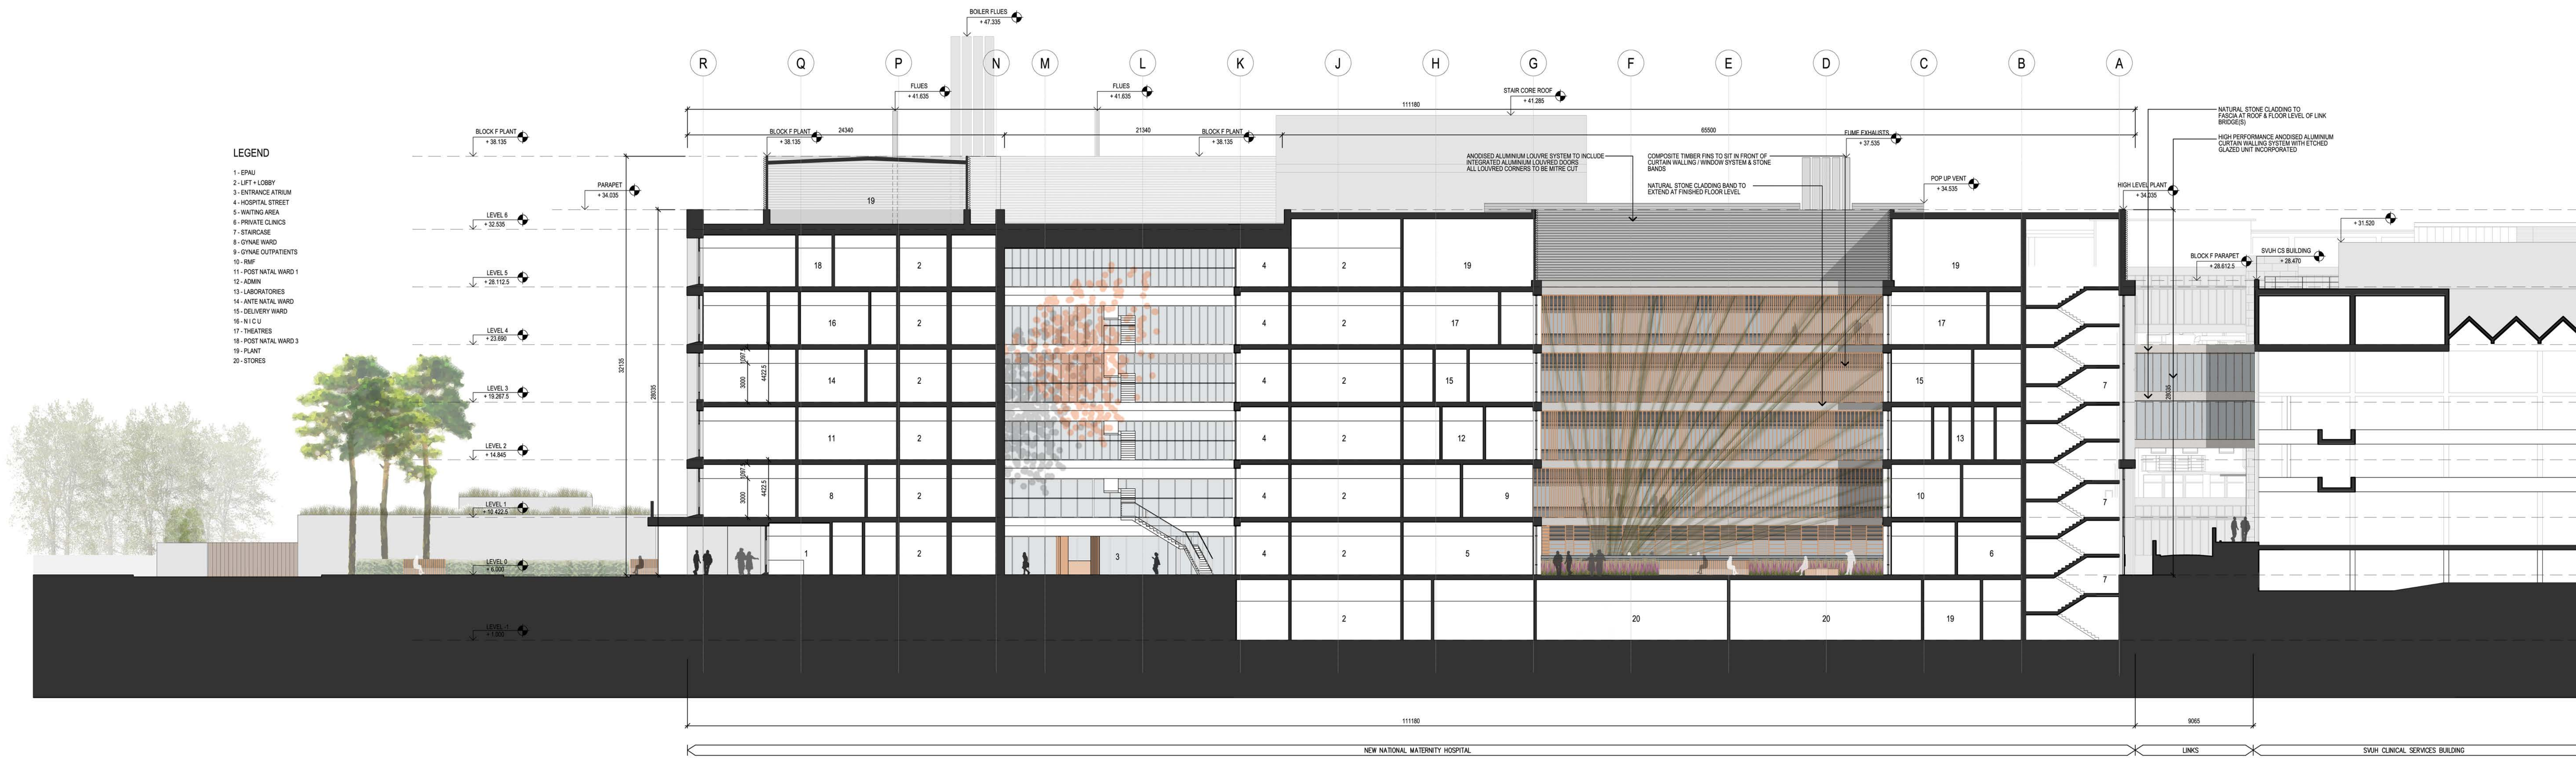

PROPOSED SECTION D-D
SCALE 1:200



PROPOSED SECTION E-E
SCALE 1:200

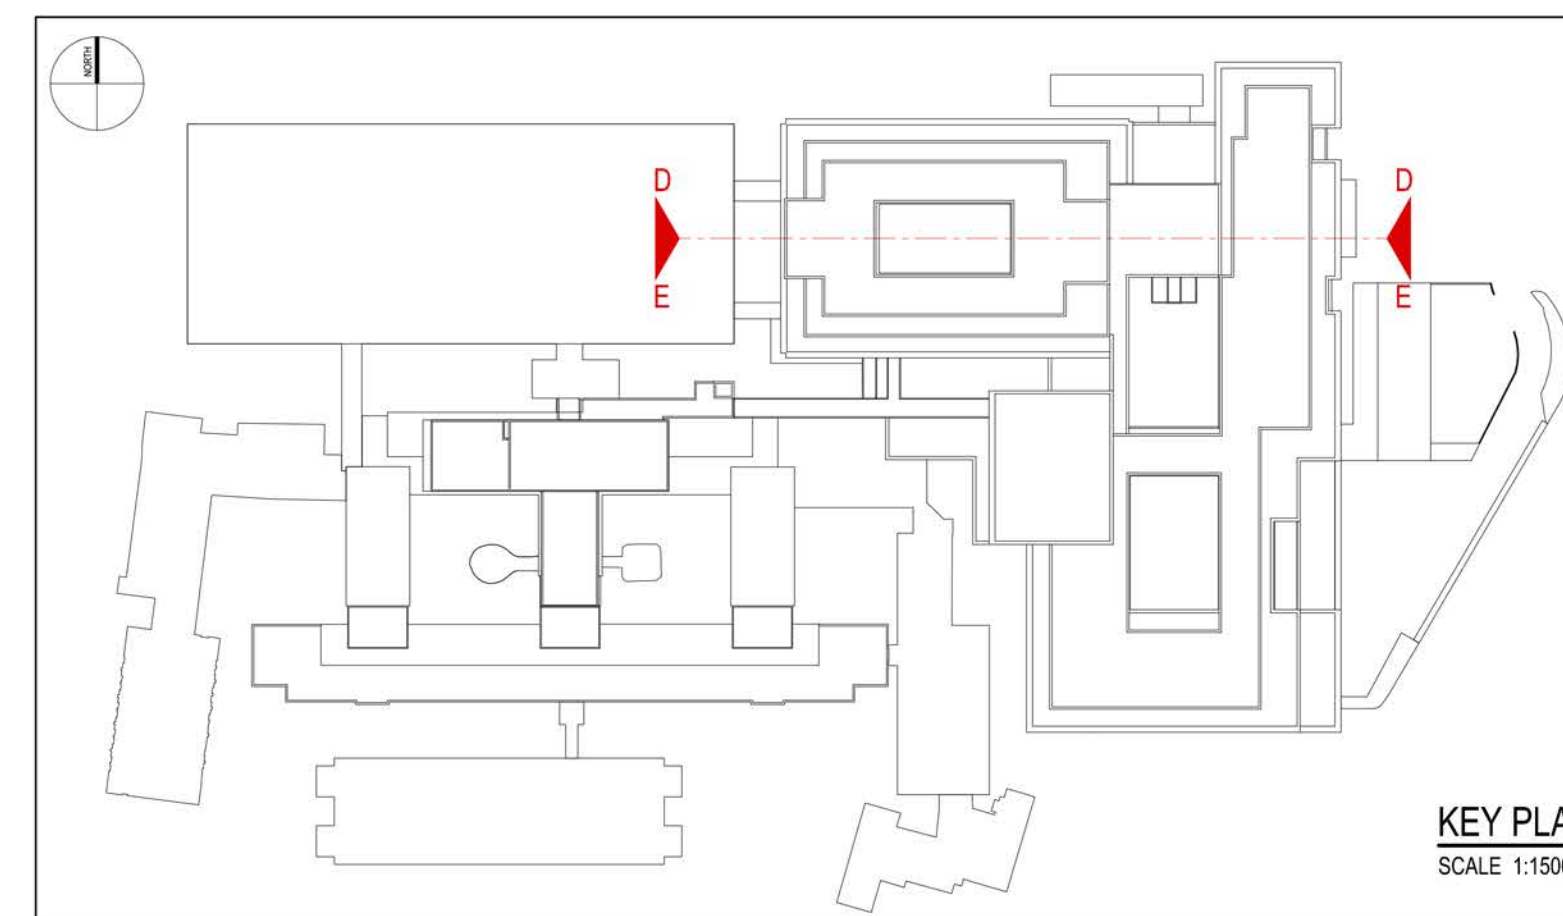

KEY PLAN
SCALE 1:500

NOTES / LEGEND

GENERAL NOTES:

- DO NOT SCALE. USE FIGURED DIMENSIONS ONLY.
- THIS DRAWING IS TO BE READ IN CONJUNCTION WITH ALL RELEVANT SPECIFICATIONS AND DRAWINGS.
- ALL DIMENSIONS TO BE CHECKED ON SITE.
- IN THE EVENT OF ANY DISCREPANCIES BETWEEN DRAWINGS, THE CONTRACTOR IS TO INFORM THE ARCHITECT IMMEDIATELY.

© O'CONNELL MAHON ARCHITECTS

REVISION	DATE	DESCRIPTION	BY

PROJECT
**THE NATIONAL MATERNITY HOSPITAL
AT ST. VINCENT'S UNIVERSITY HOSPITAL**

CLIENT
HSE

DRAWING TITLE
PROPOSED SECTION D-D + E-E

DATE
FEB. 2017

DRAWN BY
GCB/RW

CHECKED BY
GCB

PROJECT NUMBER
3895

PLANNING APPLICATION
NMH_OCM_A_DR_PA_202

O'Connell Mahon Architects | **IC** ARCHITECTS

9 Fitzwilliam Place
Dublin 2, Ireland
t +353 1 676 7408
f +353 1 676 5634
info@oconnellmahon.ie
www.oconnellmahon.ie

1 Lower Crescent
Belfast BT7 1NR
t +44 28 9066 3291
f +44 28 9066 2727
architects@sherwood-ellis.com