



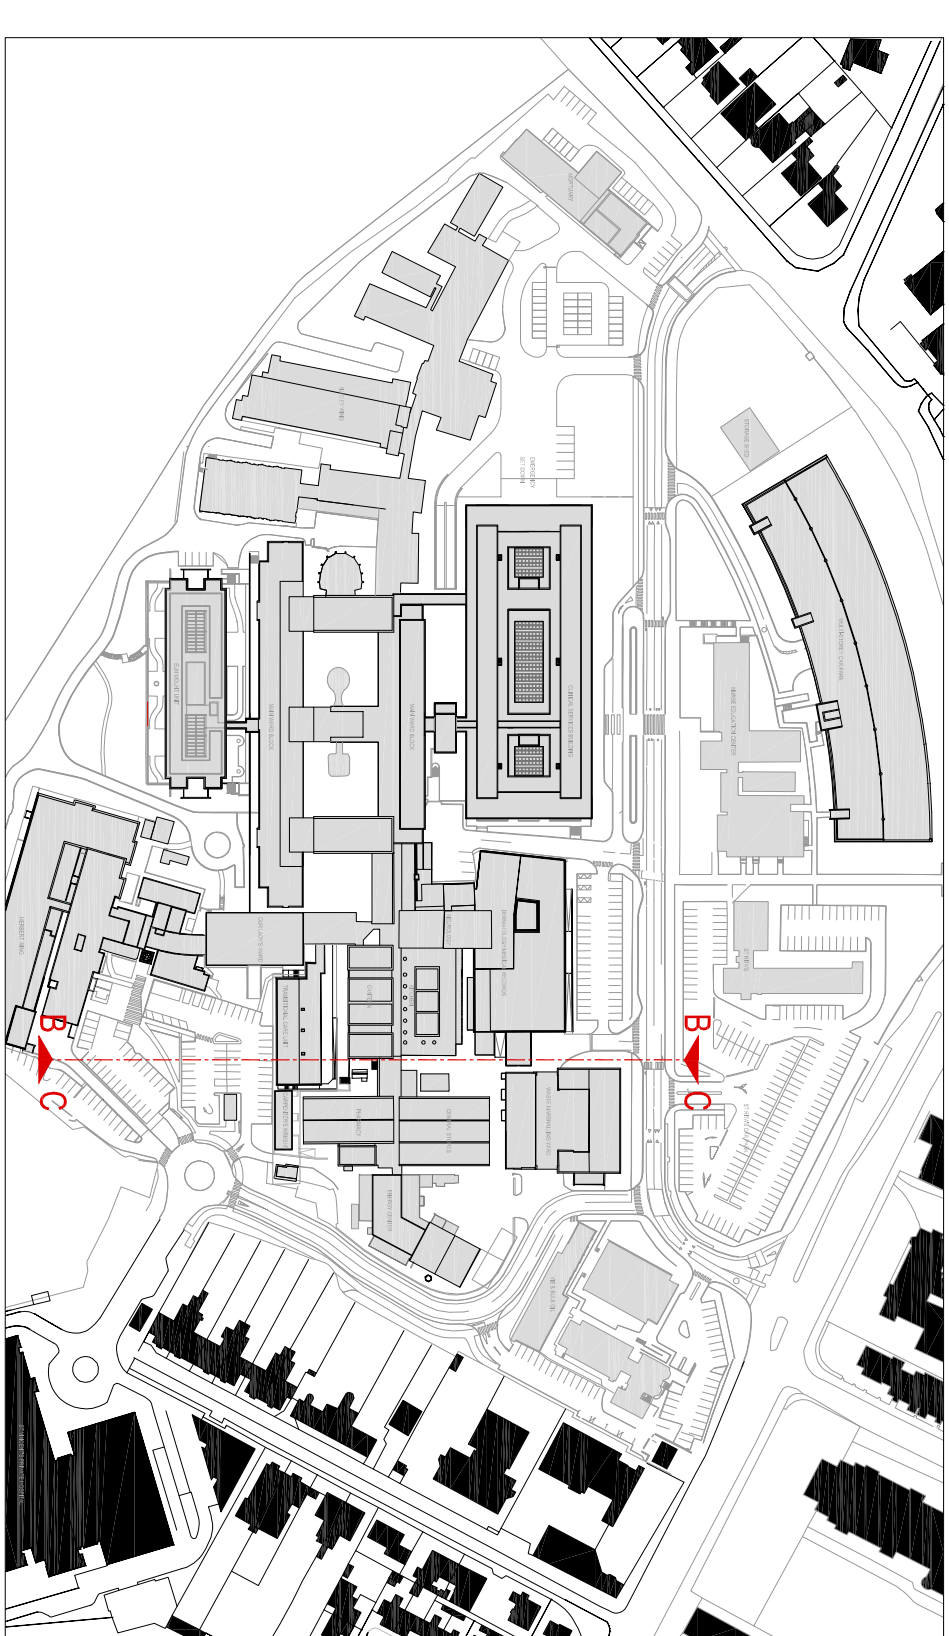


EXISTING SECTION B-B
SCALE 1/2"=1'

SCALE 120

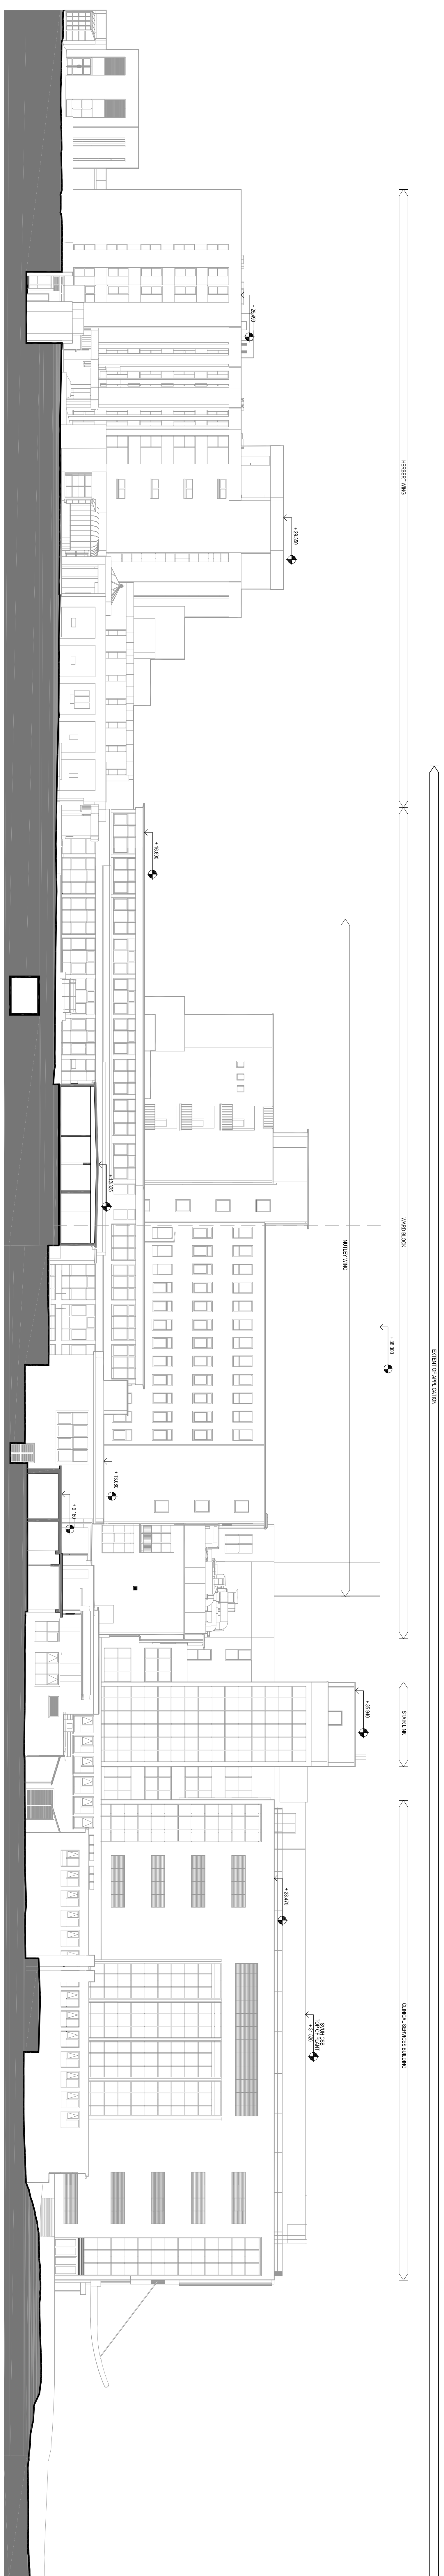

EXISTING SECTION C-A
SCALE 1/2" = 1'-0"

SCALE 12

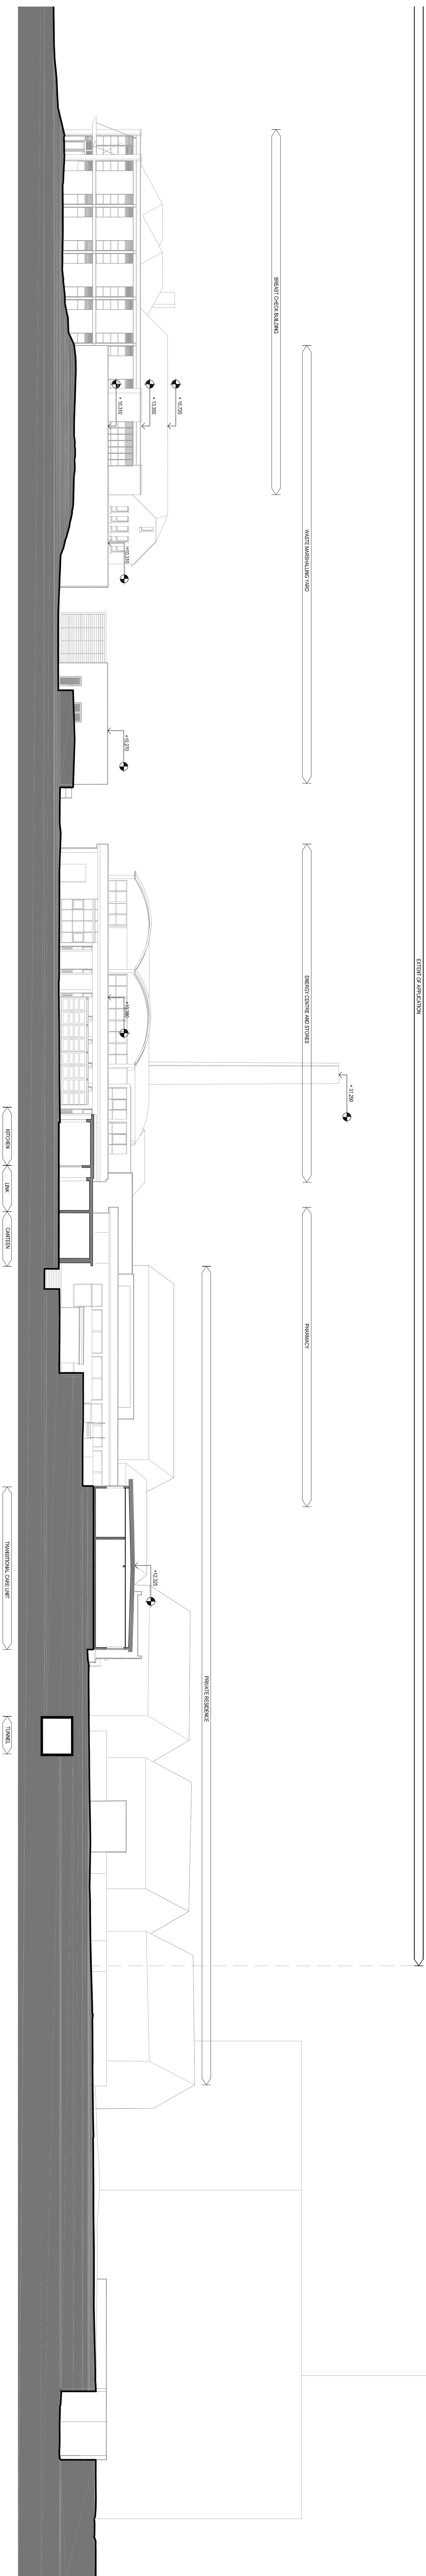

SAINT VINCENT'S PRIVATE HOSPITAL

(42.65)

NOTES / LEGEND

GENERAL NOTES

- DO NOT SCALE. USE FIGURED DIMENSIONS ONLY.

[illegible]