



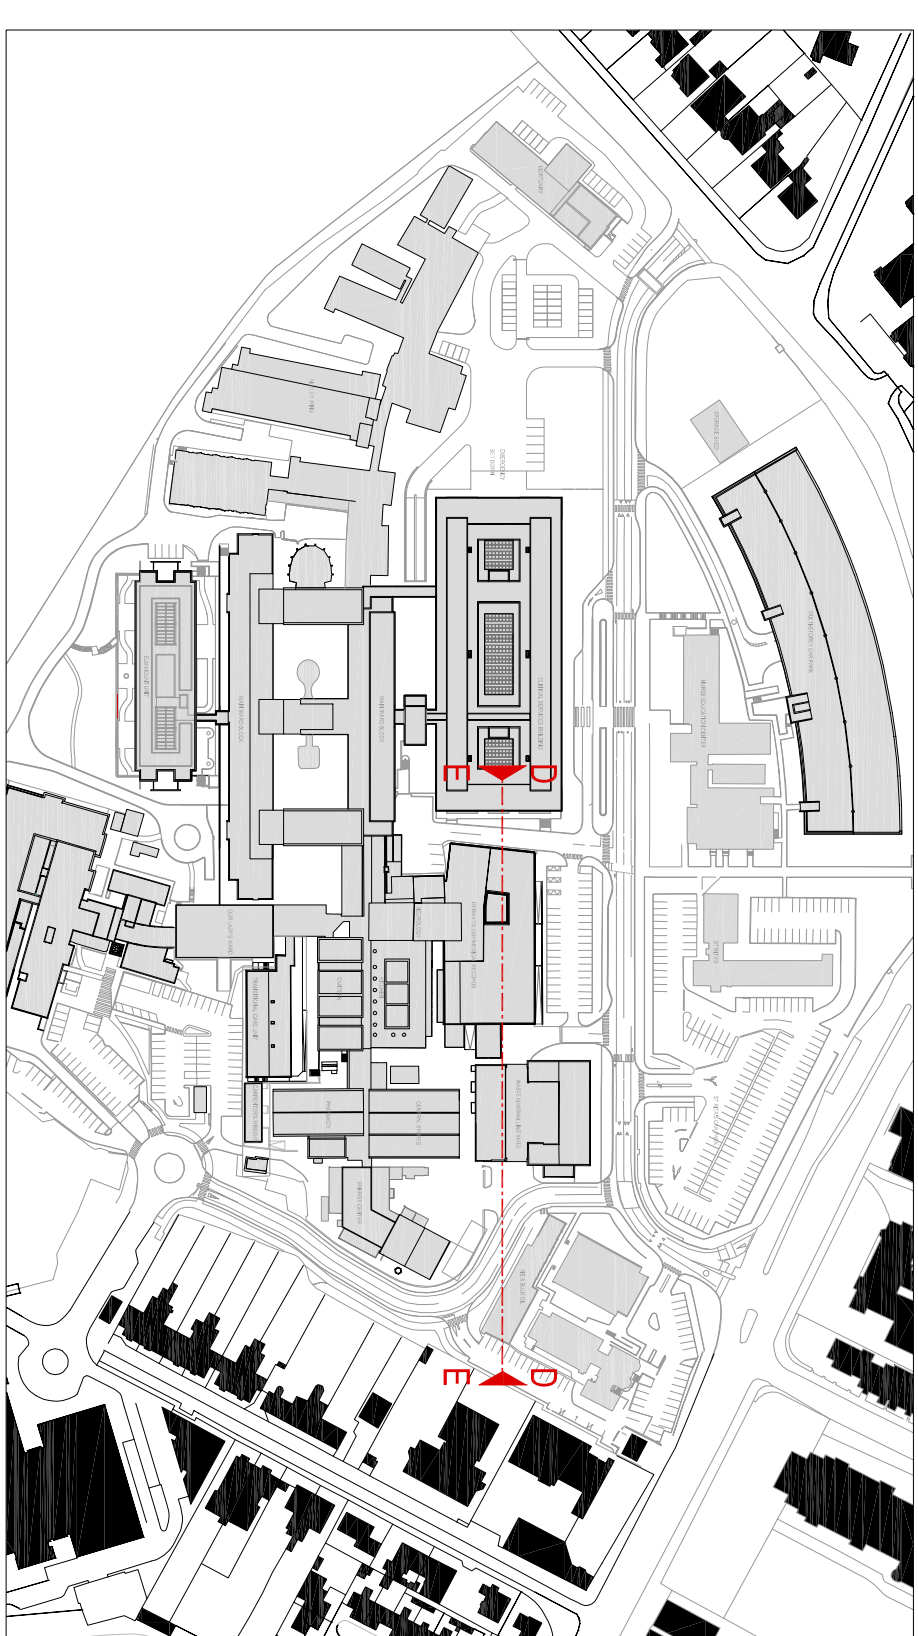


EXISTING SECTION D-D

SCALE 1200

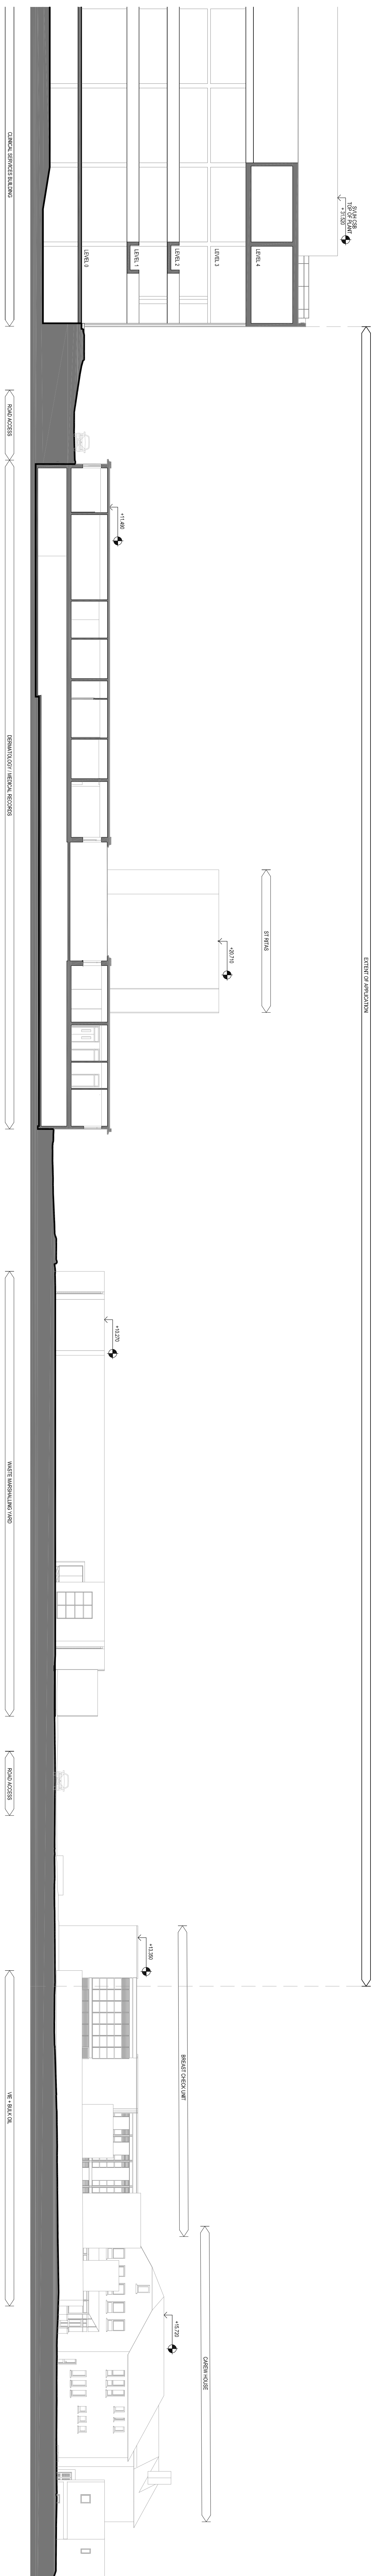

EXISTING SECTION E-E

SCALE 1:200

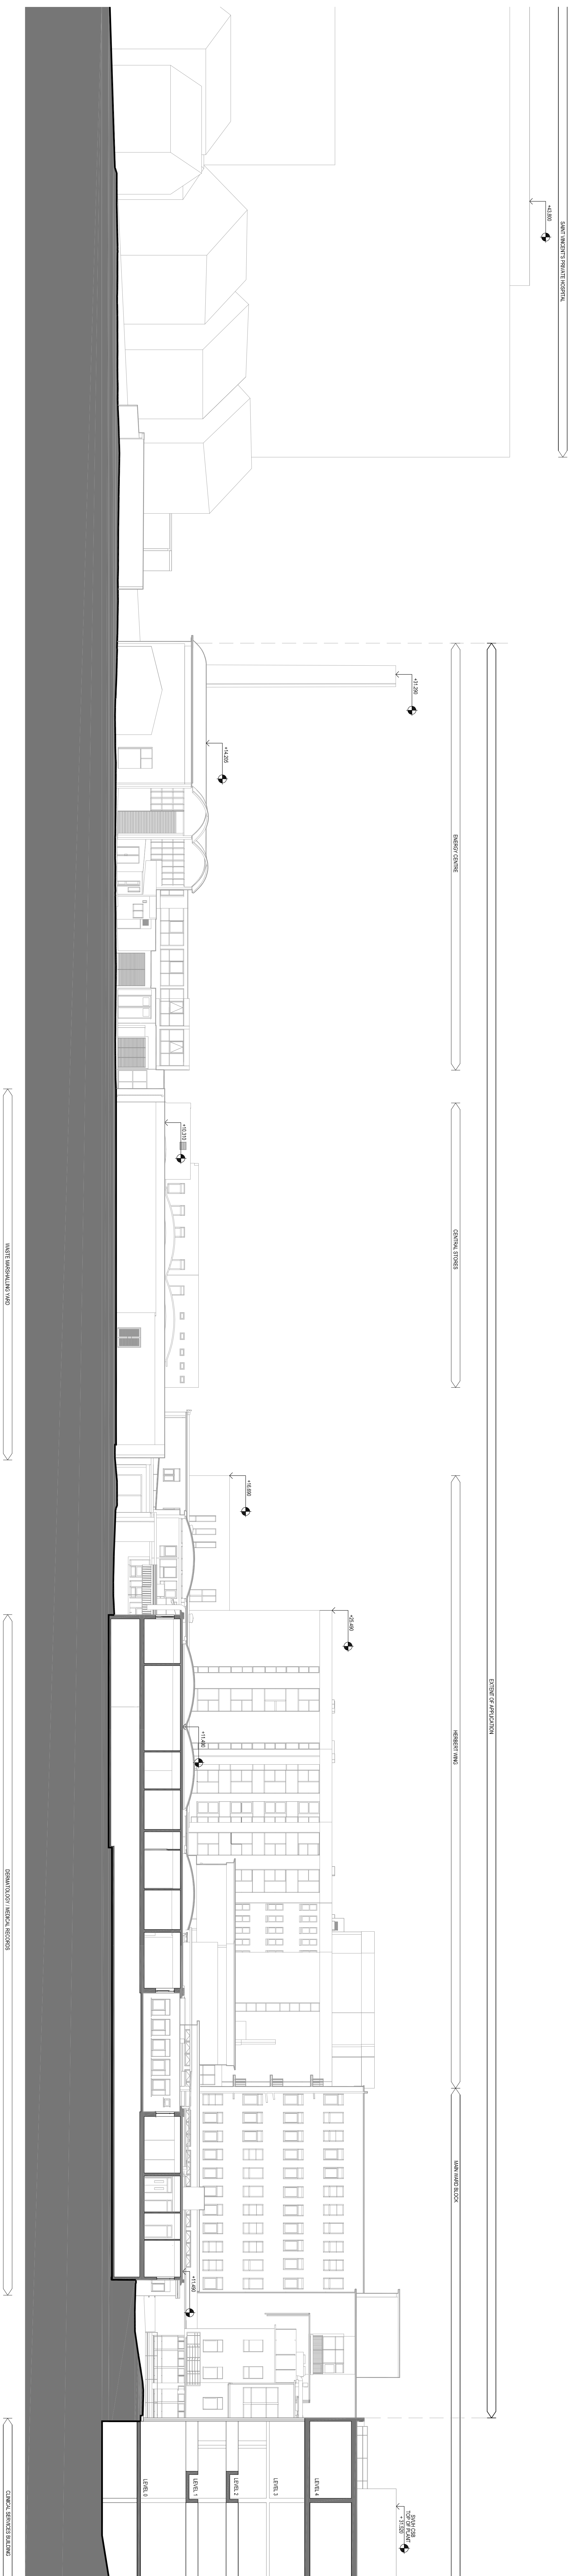[illegible]