
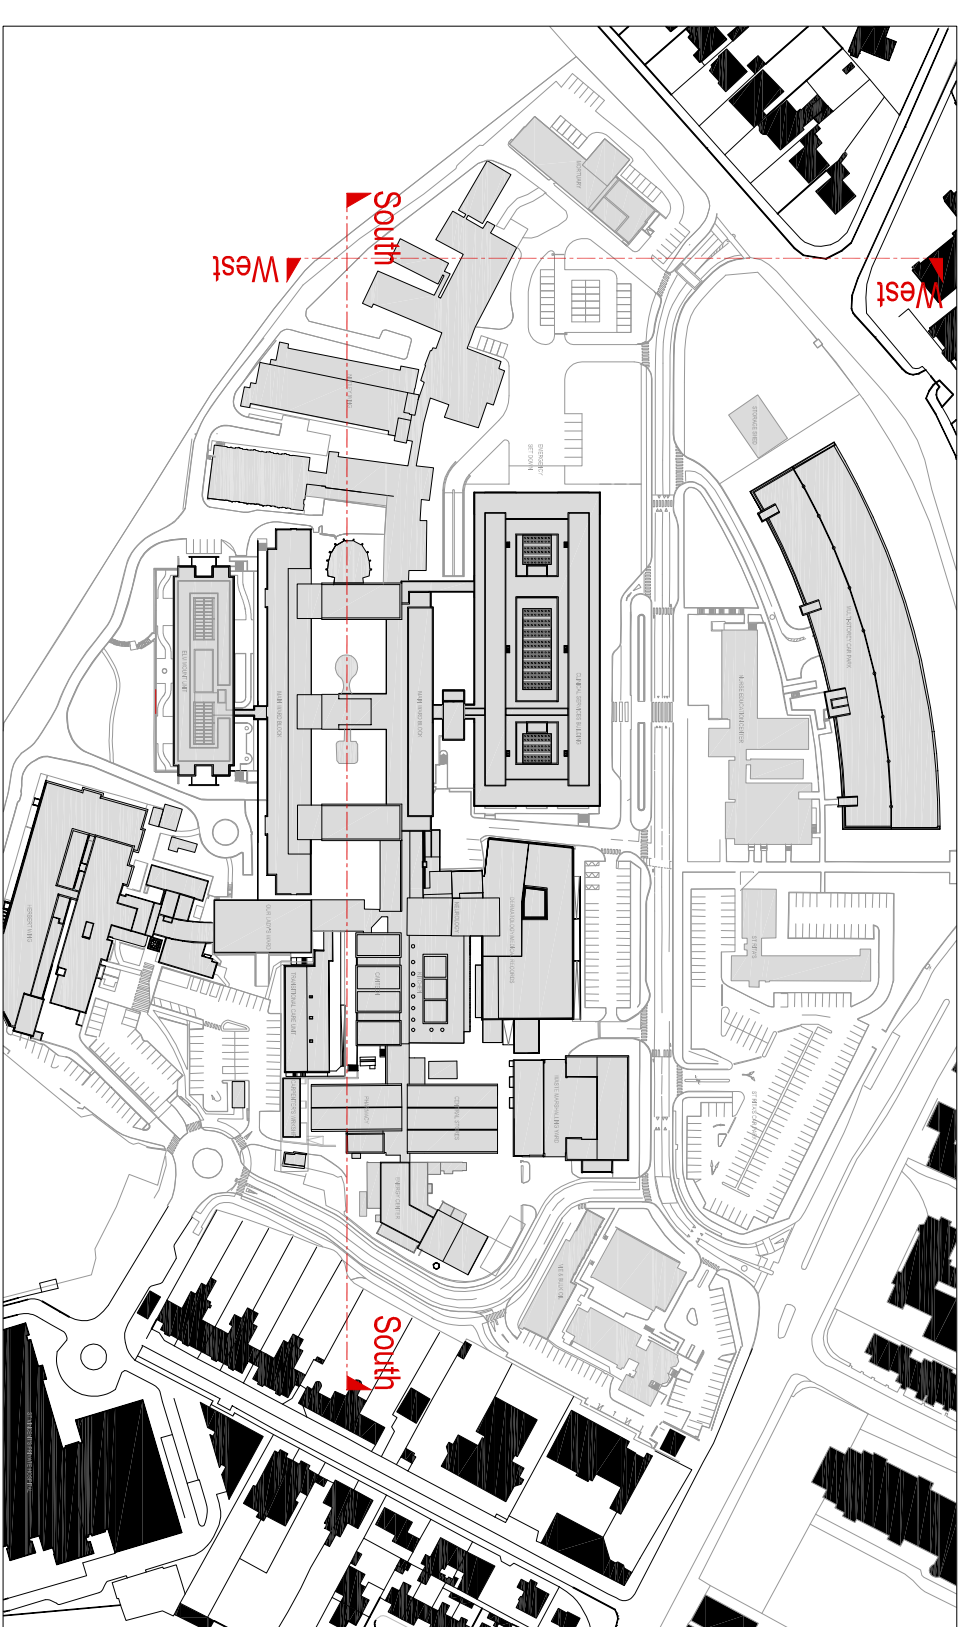


EXISTING SOUTH ELEVATION
SCALE 1/200

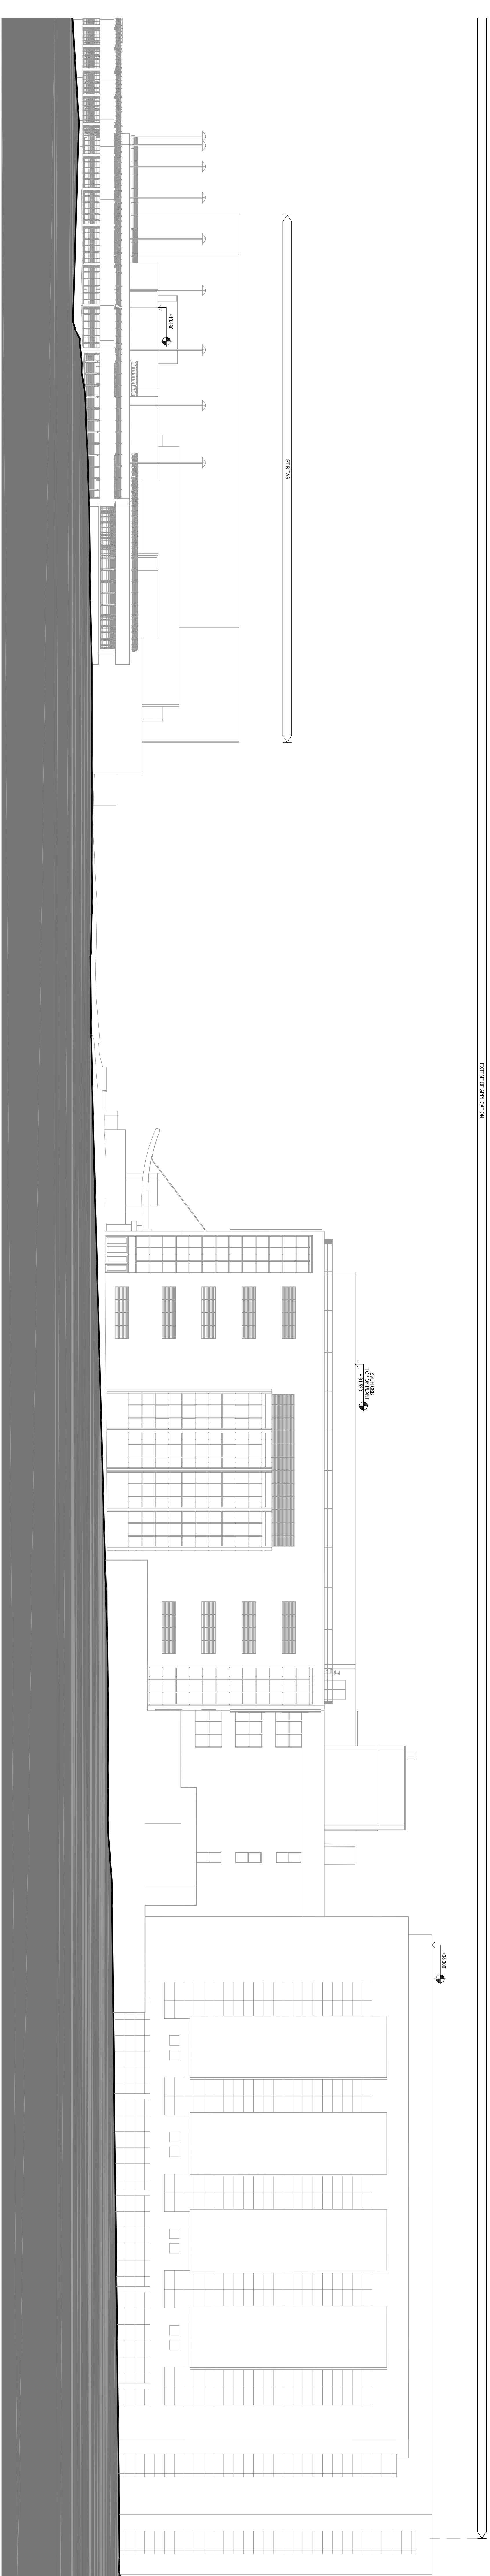

EXISTING WEST ELEVATION

[illegible]