


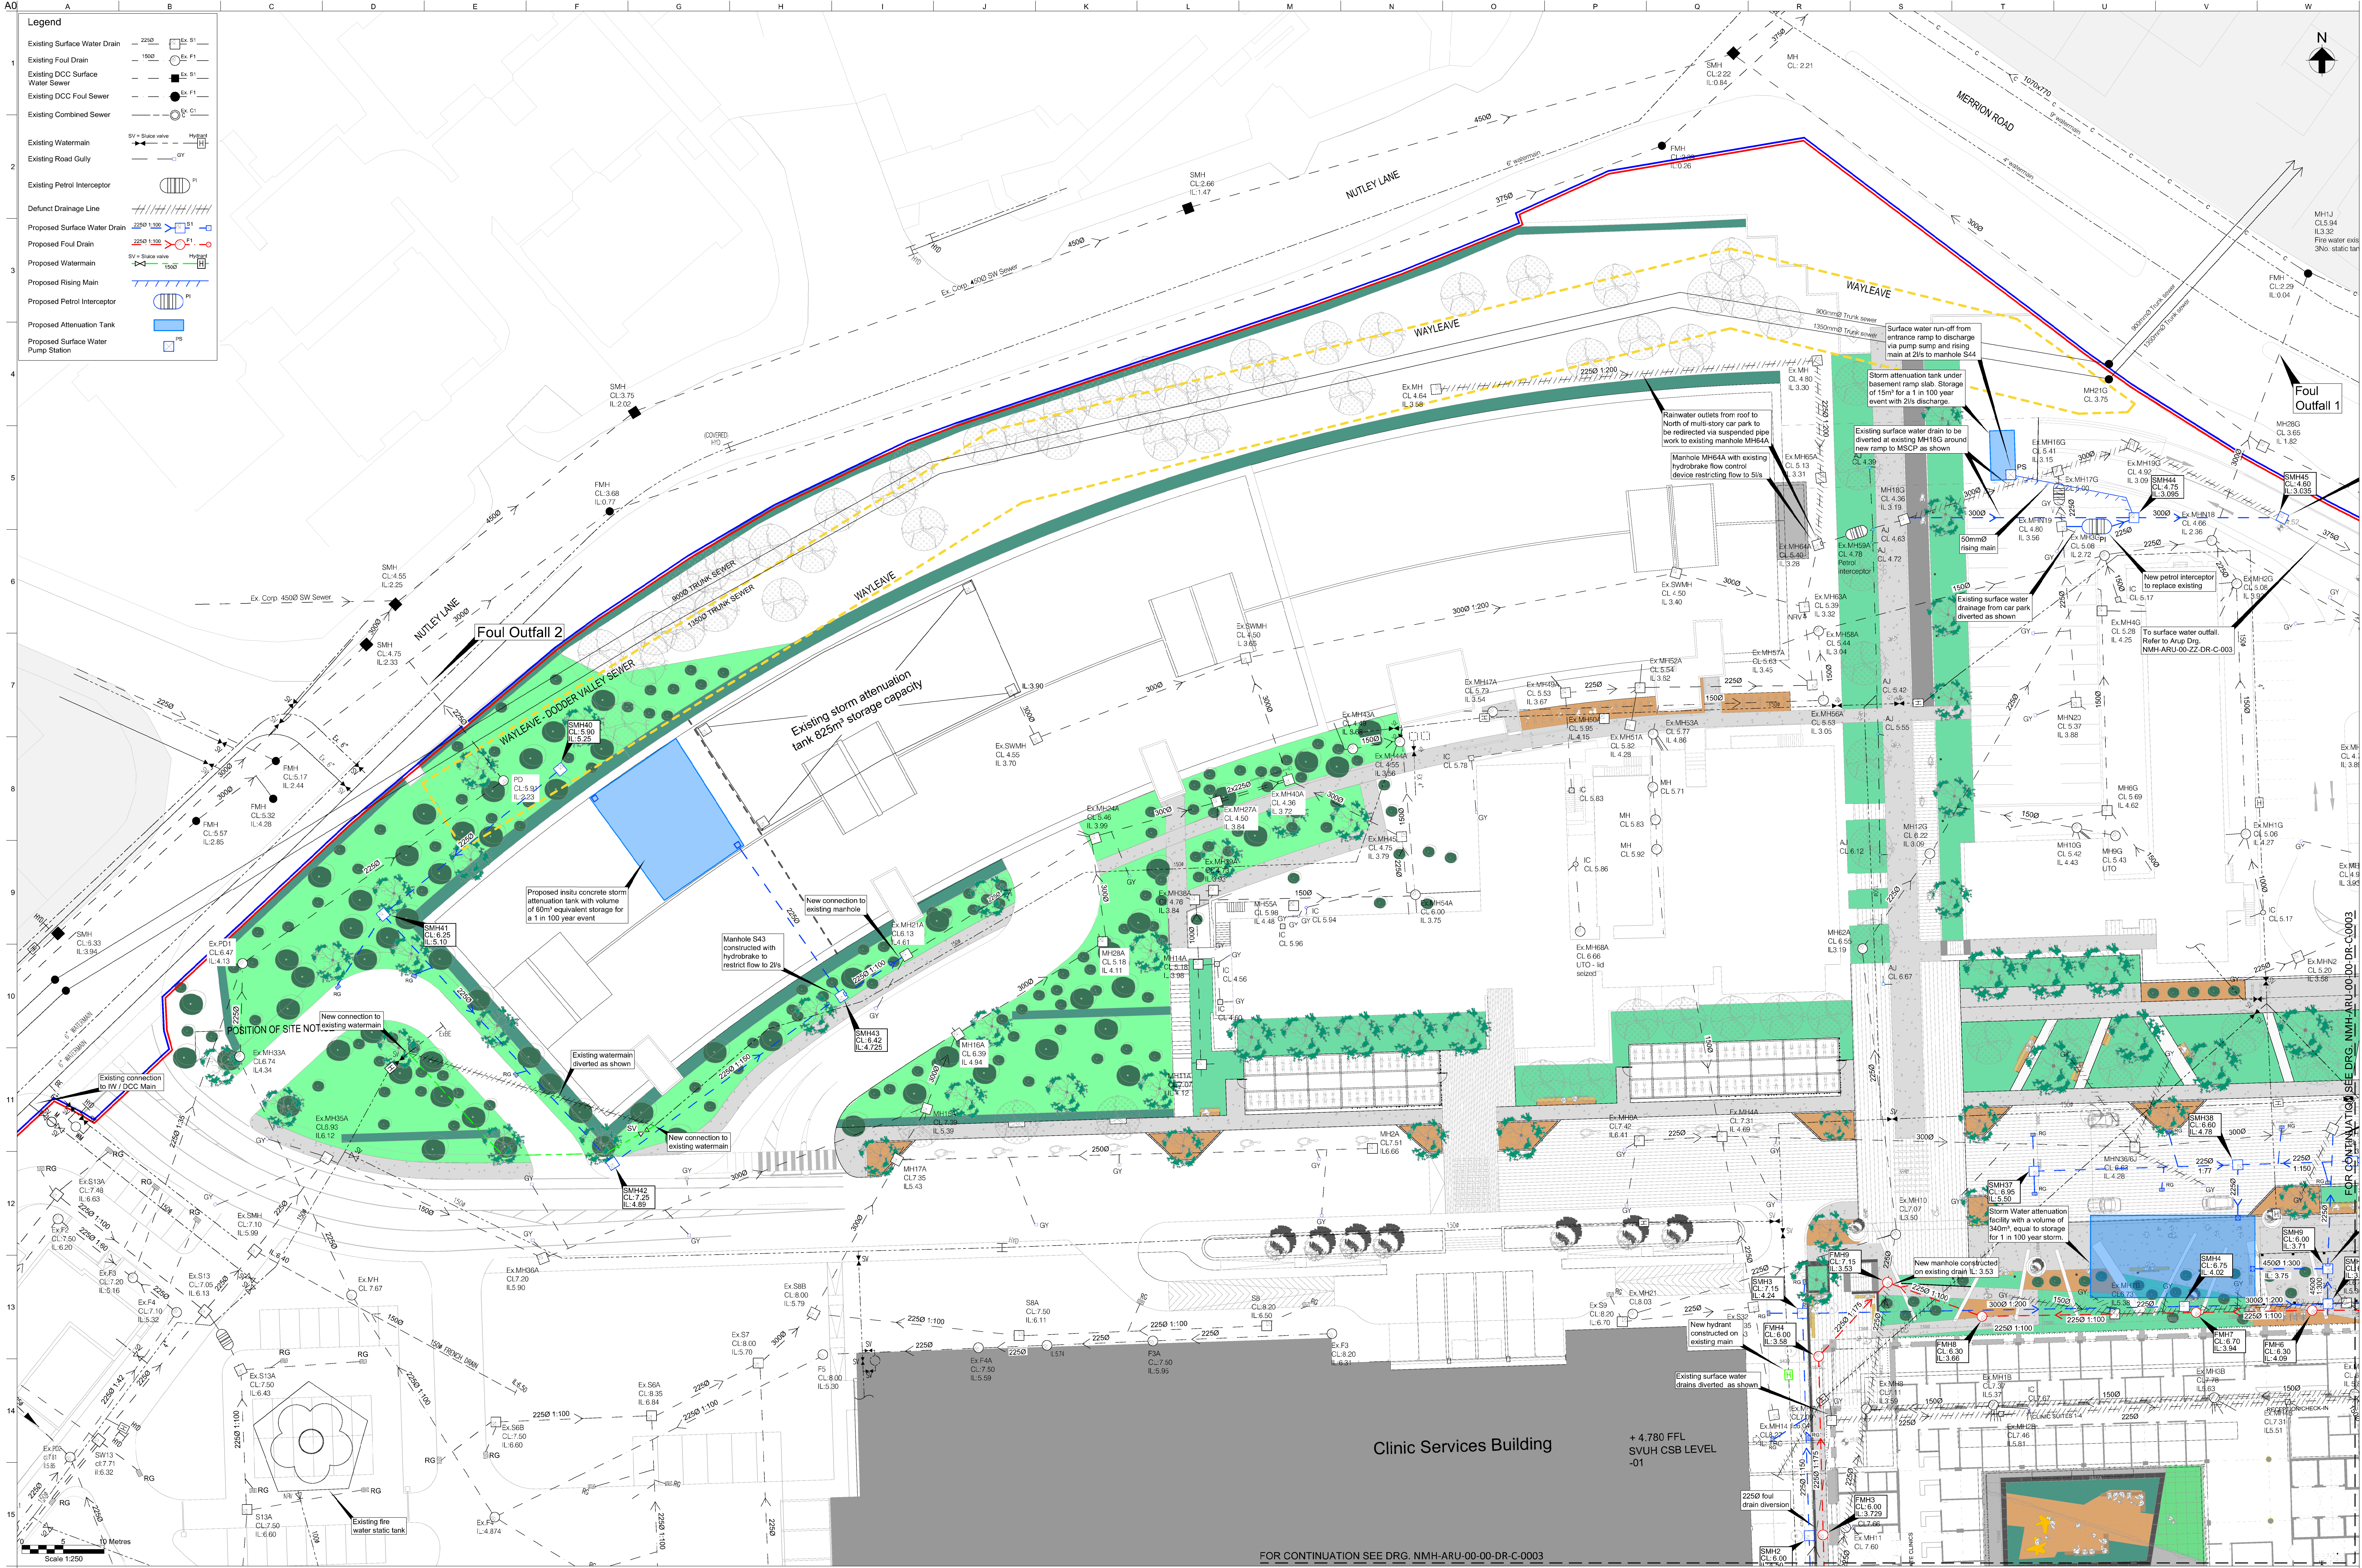

FOR CONTINUATION SEE DRG. NMH-ARU-00-00-DR-C-0003

FOR CONTINUATION SEE DRG. NMH-ARU-00-00-DR-C-0003

PL2	08/03/17	SB	KD	KD
Wayleave Revised				
PL1	16/02/17	SB	KD	KD
Planning Issue				
Issue	Date	By	Chkd	Appd

ARUP

Arup, 66 Ringwood Road
Dunfermline, Fife KY11 1AA
Tel: +353(0)1 233 4455 Fax: +353(0)1 668 3169
www.arup.co.uk

Client
HSE

Job Title
The National Maternity Hospital at
St. Vincent's University Hospital

New Maternity Hospital &
Multi-story Carpark Extension
Proposed Drainage &
Watermain Layout

Scale of A0 1:250	Discipline Civil	Drawing Station 235754	Planning	Issue NMH-ARU-00-00-DR-C-0004	PL2
----------------------	---------------------	---------------------------	----------	----------------------------------	-----